


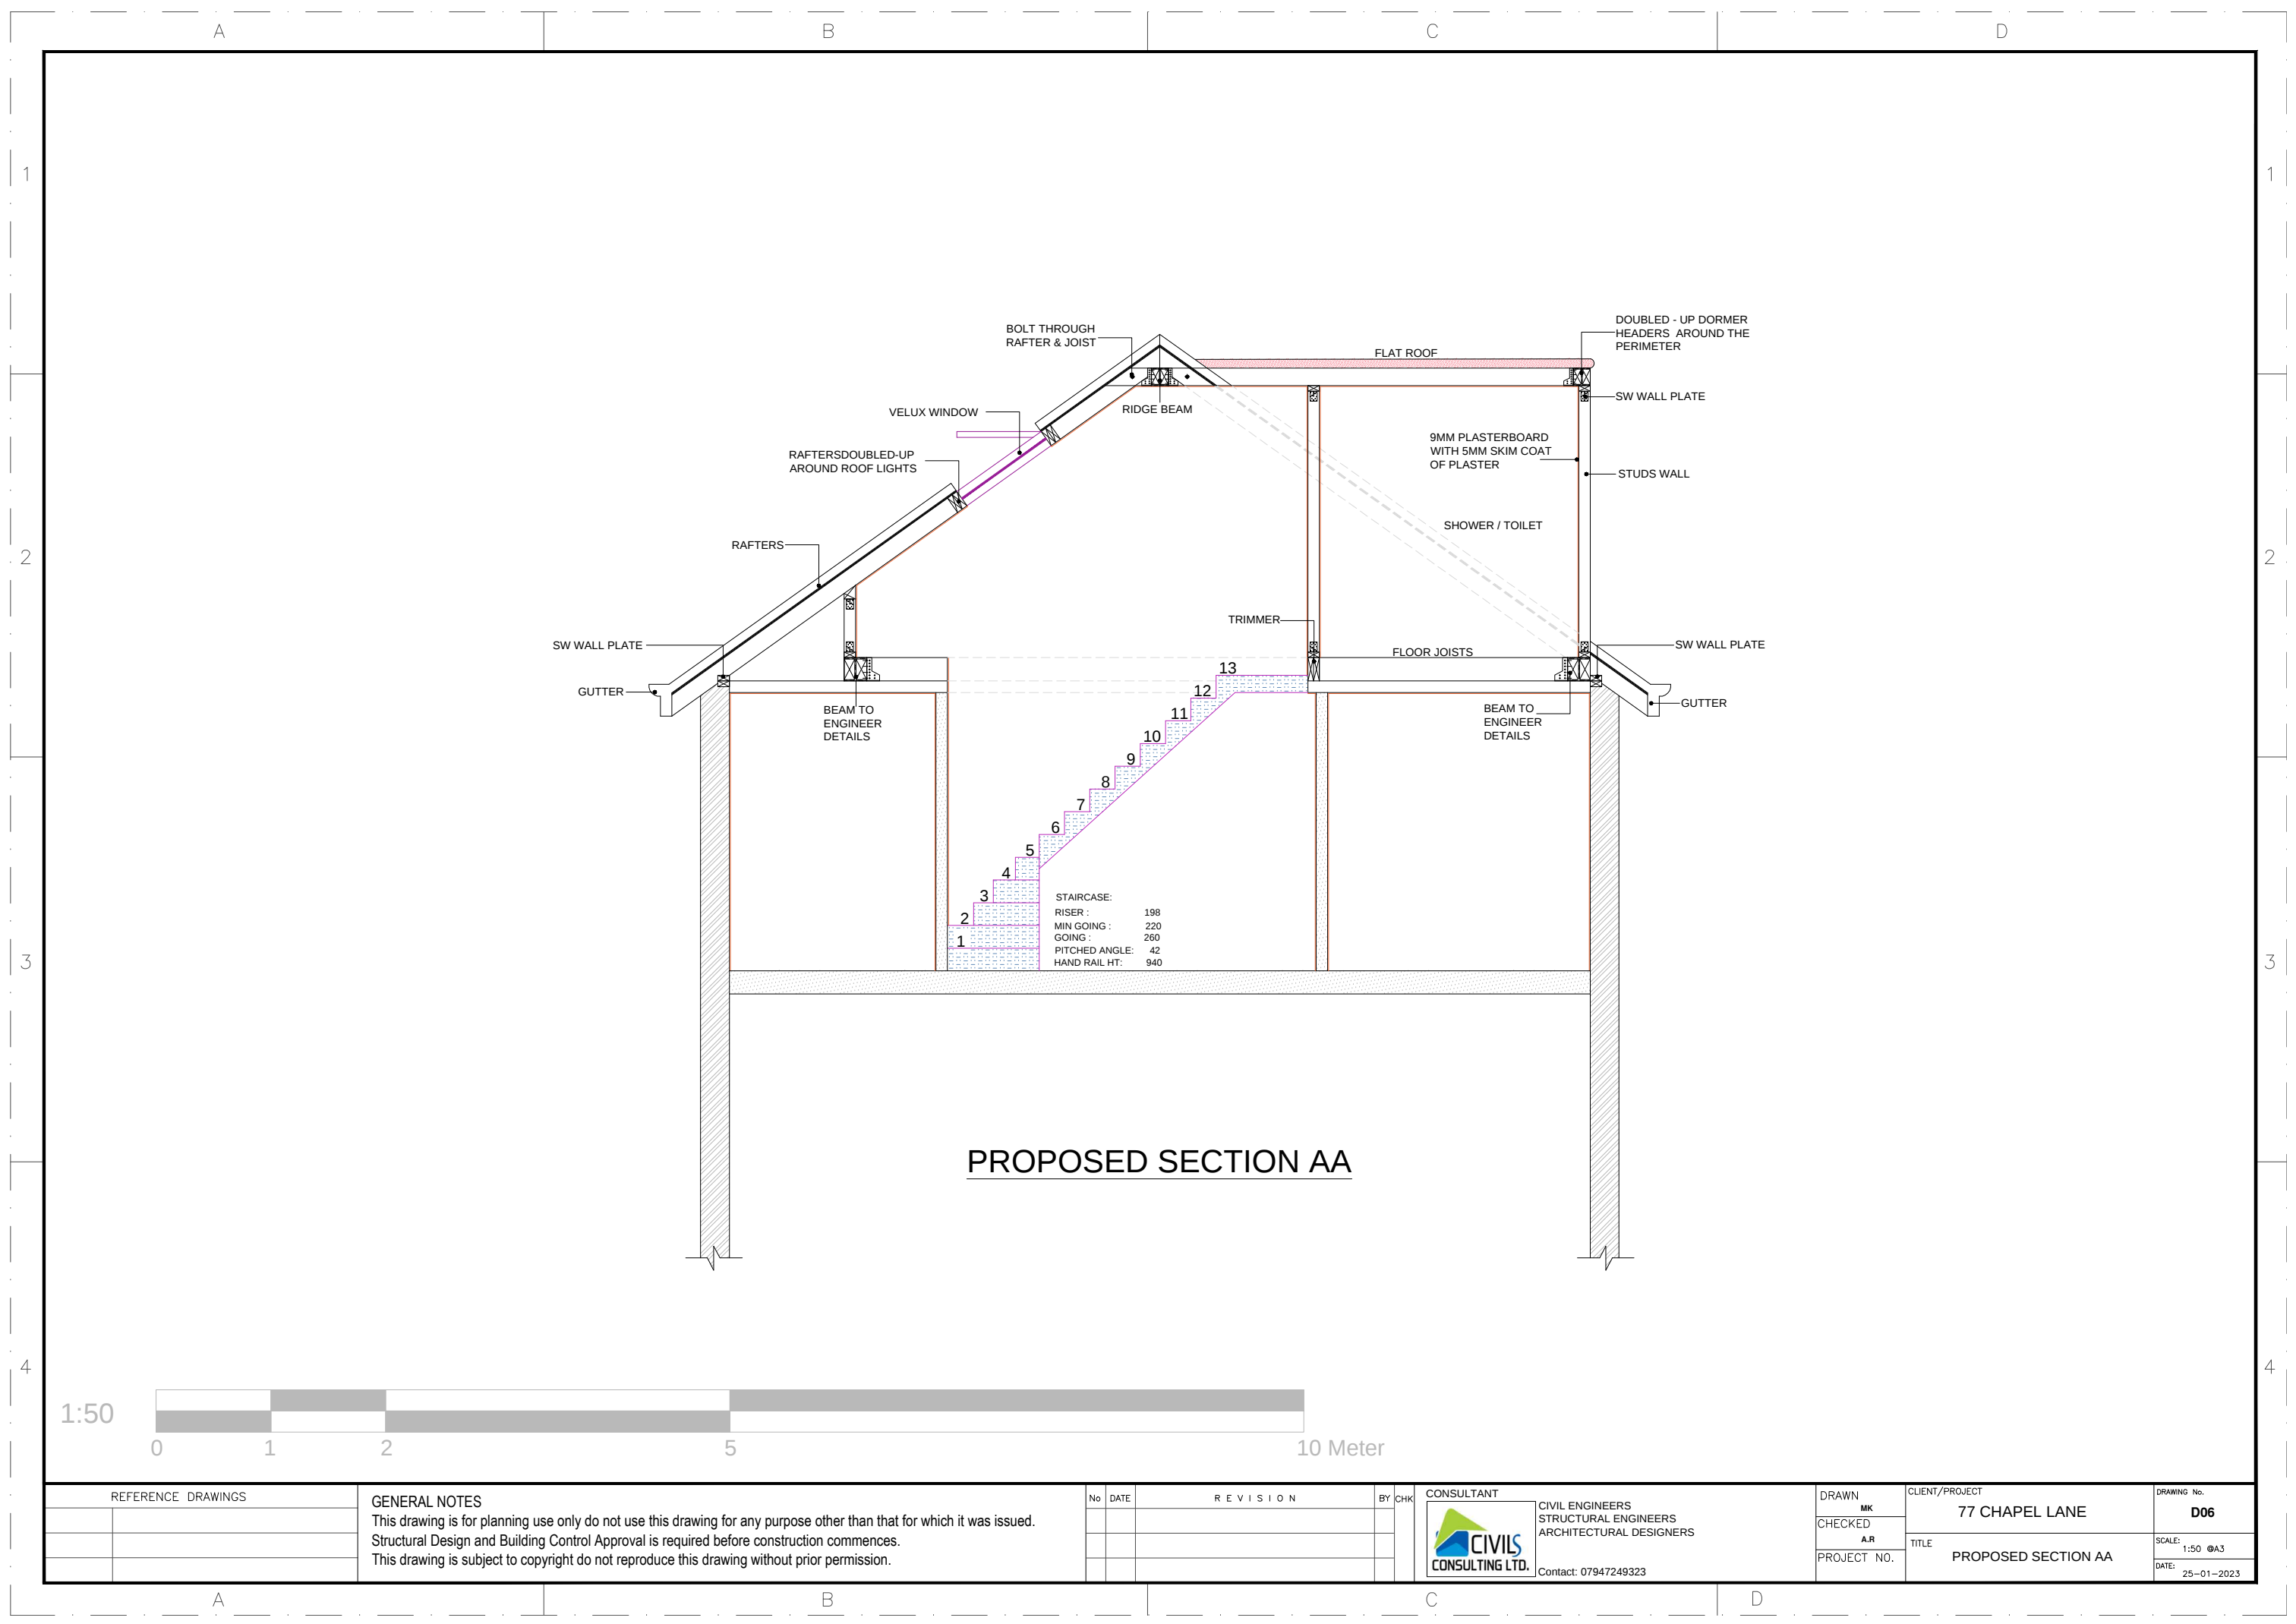

PROPOSED SECTION AA

STAIRCASE:
RISER : 198
MIN GOING : 220
GOING : 260
PITCHED ANGLE: 42
HAND RAIL HT: 940



REFERENCE DRAWINGS		GENERAL NOTES This drawing is for planning use only do not use this drawing for any purpose other than that for which it was issued. Structural Design and Building Control Approval is required before construction commences. This drawing is subject to copyright do not reproduce this drawing without prior permission.	No	DATE	REVISION	BY	CHK	CONSULTANT CIVILS CONSULTING LTD. Contact: 07947249323	DRAWN MK CHECKED A.R PROJECT NO.	CLIENT/PROJECT 77 CHAPEL LANE TITLE PROPOSED SECTION AA	DRAWING No. D06 SCALE: 1:50 @A3 DATE: 25-01-2023