





EXISTING FRONT ELEVATION



EXISTING REAR ELEVATION

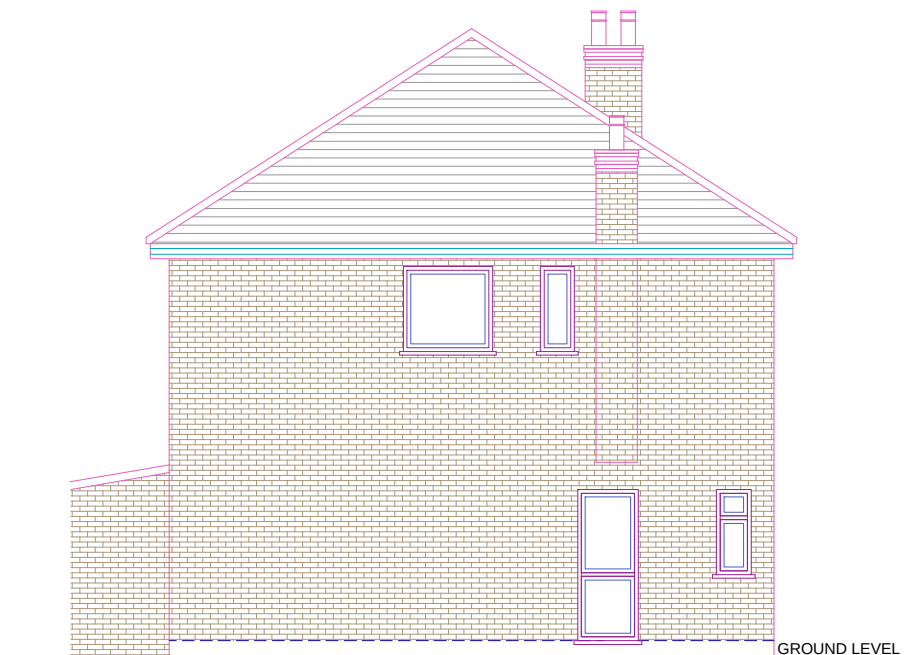

EXISTING ELEVATION SIDE A

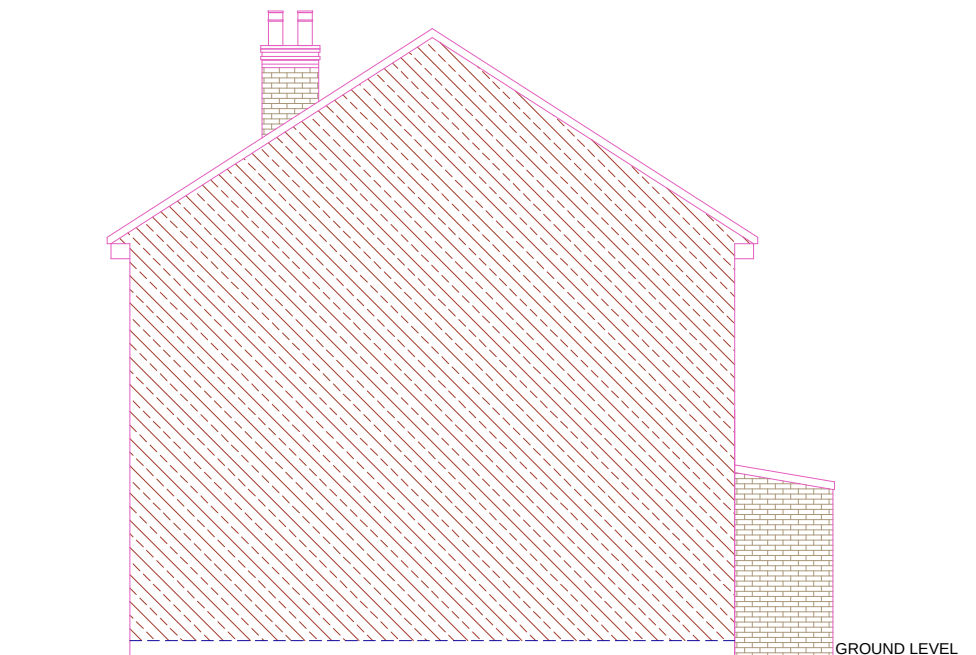

EXISTING ELEVATION SIDE B



1:100

10 Meter

1

2

3

4

A

B

C

D

1

2

3

4

A

B

C

D

1

2

3

4

A

B

C

D

1

2

3

4

A

B

C

D

1

2

3

4

A

B

C

D

1

2

3

4

A

B

C

D

1

2

3

4

A

B

C

D

1

2

3

4

A

B

C

D

1

2

3

4

A

B

C

D

1

2

3

4

A

B

C

D

1

2

3

4

A

B

C

D

1

2

3

4

A

B

C

D

1

2

3

4

A

B

C

D

1

2

3

4

A

B

C

D

1

2

3

4

A

B

C

D

1

2

3

4

A

B

C

D

1

2

3

4

A

B

C

D

1

2

3

4

A

B

C

D

1

2

3

4

A

B

C

D

1

2

3

4

A

B

C

D

1

2

3

4

A

B

C

D

1

2

3

4

A

B

C

D

1

2

3

4

A

B

C

D

1

2

3

4

A

B

C

D

1

2

3

4

A

B

C

D

1

2

3

4

A

B

C

D

1

2

3

4

A

B

C

D

1

2

3

4

A

B

C

D

1

2

3

4

A

B

C

D

1

2

3

4

A

B

C

D

1

2

3

4

A

B

C

D

1

2

3

4

A

B

C

D

1

2

3

4

A

B

C

D

1

2

3

4

A

B

C

D

1

2

3

4

A

B

C

D

1

2

3

4

A

B

C

D

1

2

3

4

A

B

C

D

1

2

3

4

A

B

C

D

1

2

3

4

A

B

C

D

1

2

3

4

A

B

C

D

1

2

3

4

A

B

C

D

1

2

3

4

A

B

C

D

1

2

3

4

A

B

C

D

1

2

3

4

A

B

C

D

1

2

3

4

A

B

C

D

1

2

3

4

A

B

C

D

1

2

3

4

A