


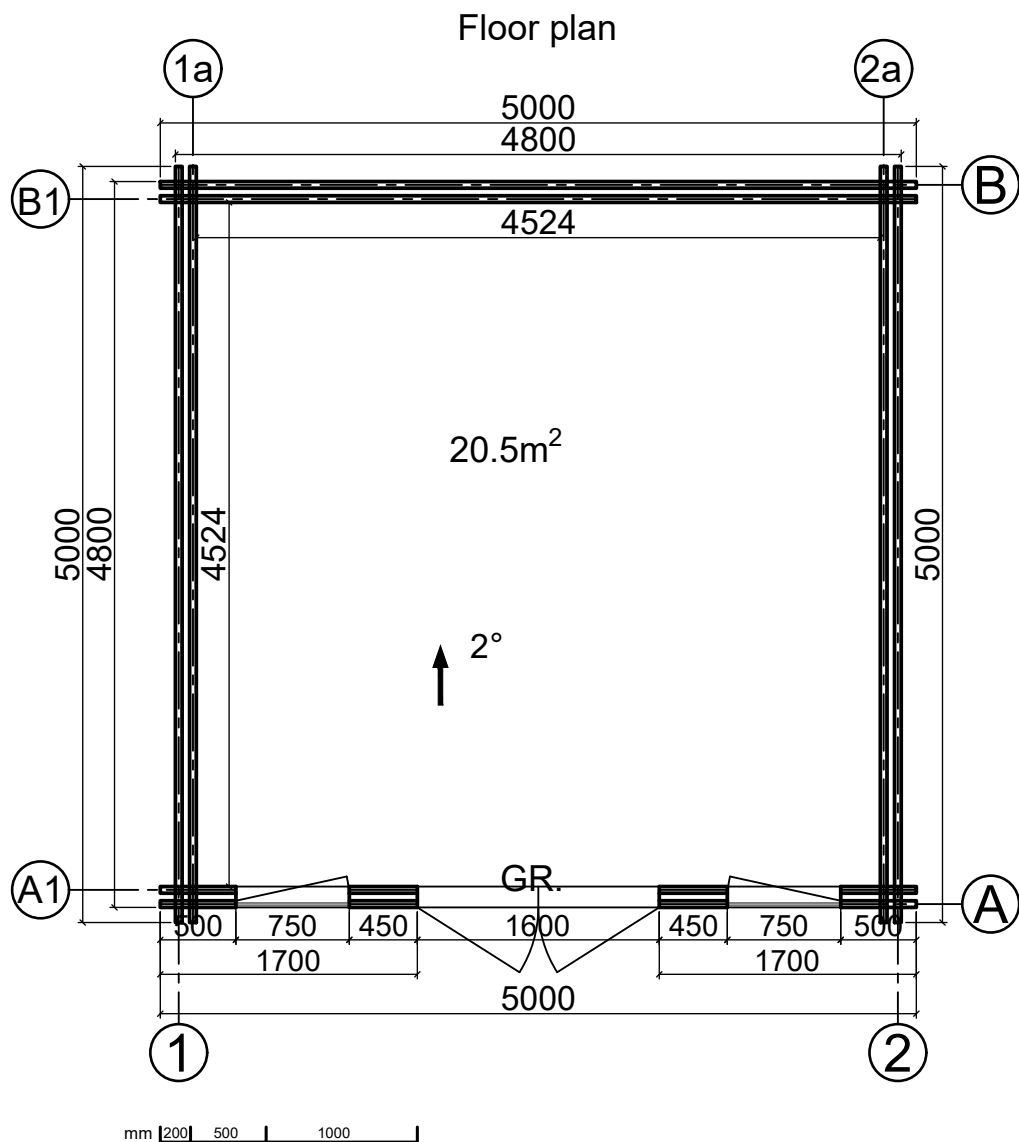

CODE	P3/140GR	W1/140
SIZE/mm	1600x1940	750x1030
QUANTITY	1	2
LEFT/RIGHT	0/1	1/1

CABIN SPECIFICATION

WALL LOG:	44x50x44mm
SIZE (m):	5x5
SIDE WALL HEIGHT :	2162 mm
RIDGE HEIGHT:	2370 mm
FLOOR AREA m ² :	20.5
ROOF AREA m ² :	30.16
FLOOR BOARDS mm:	28

