


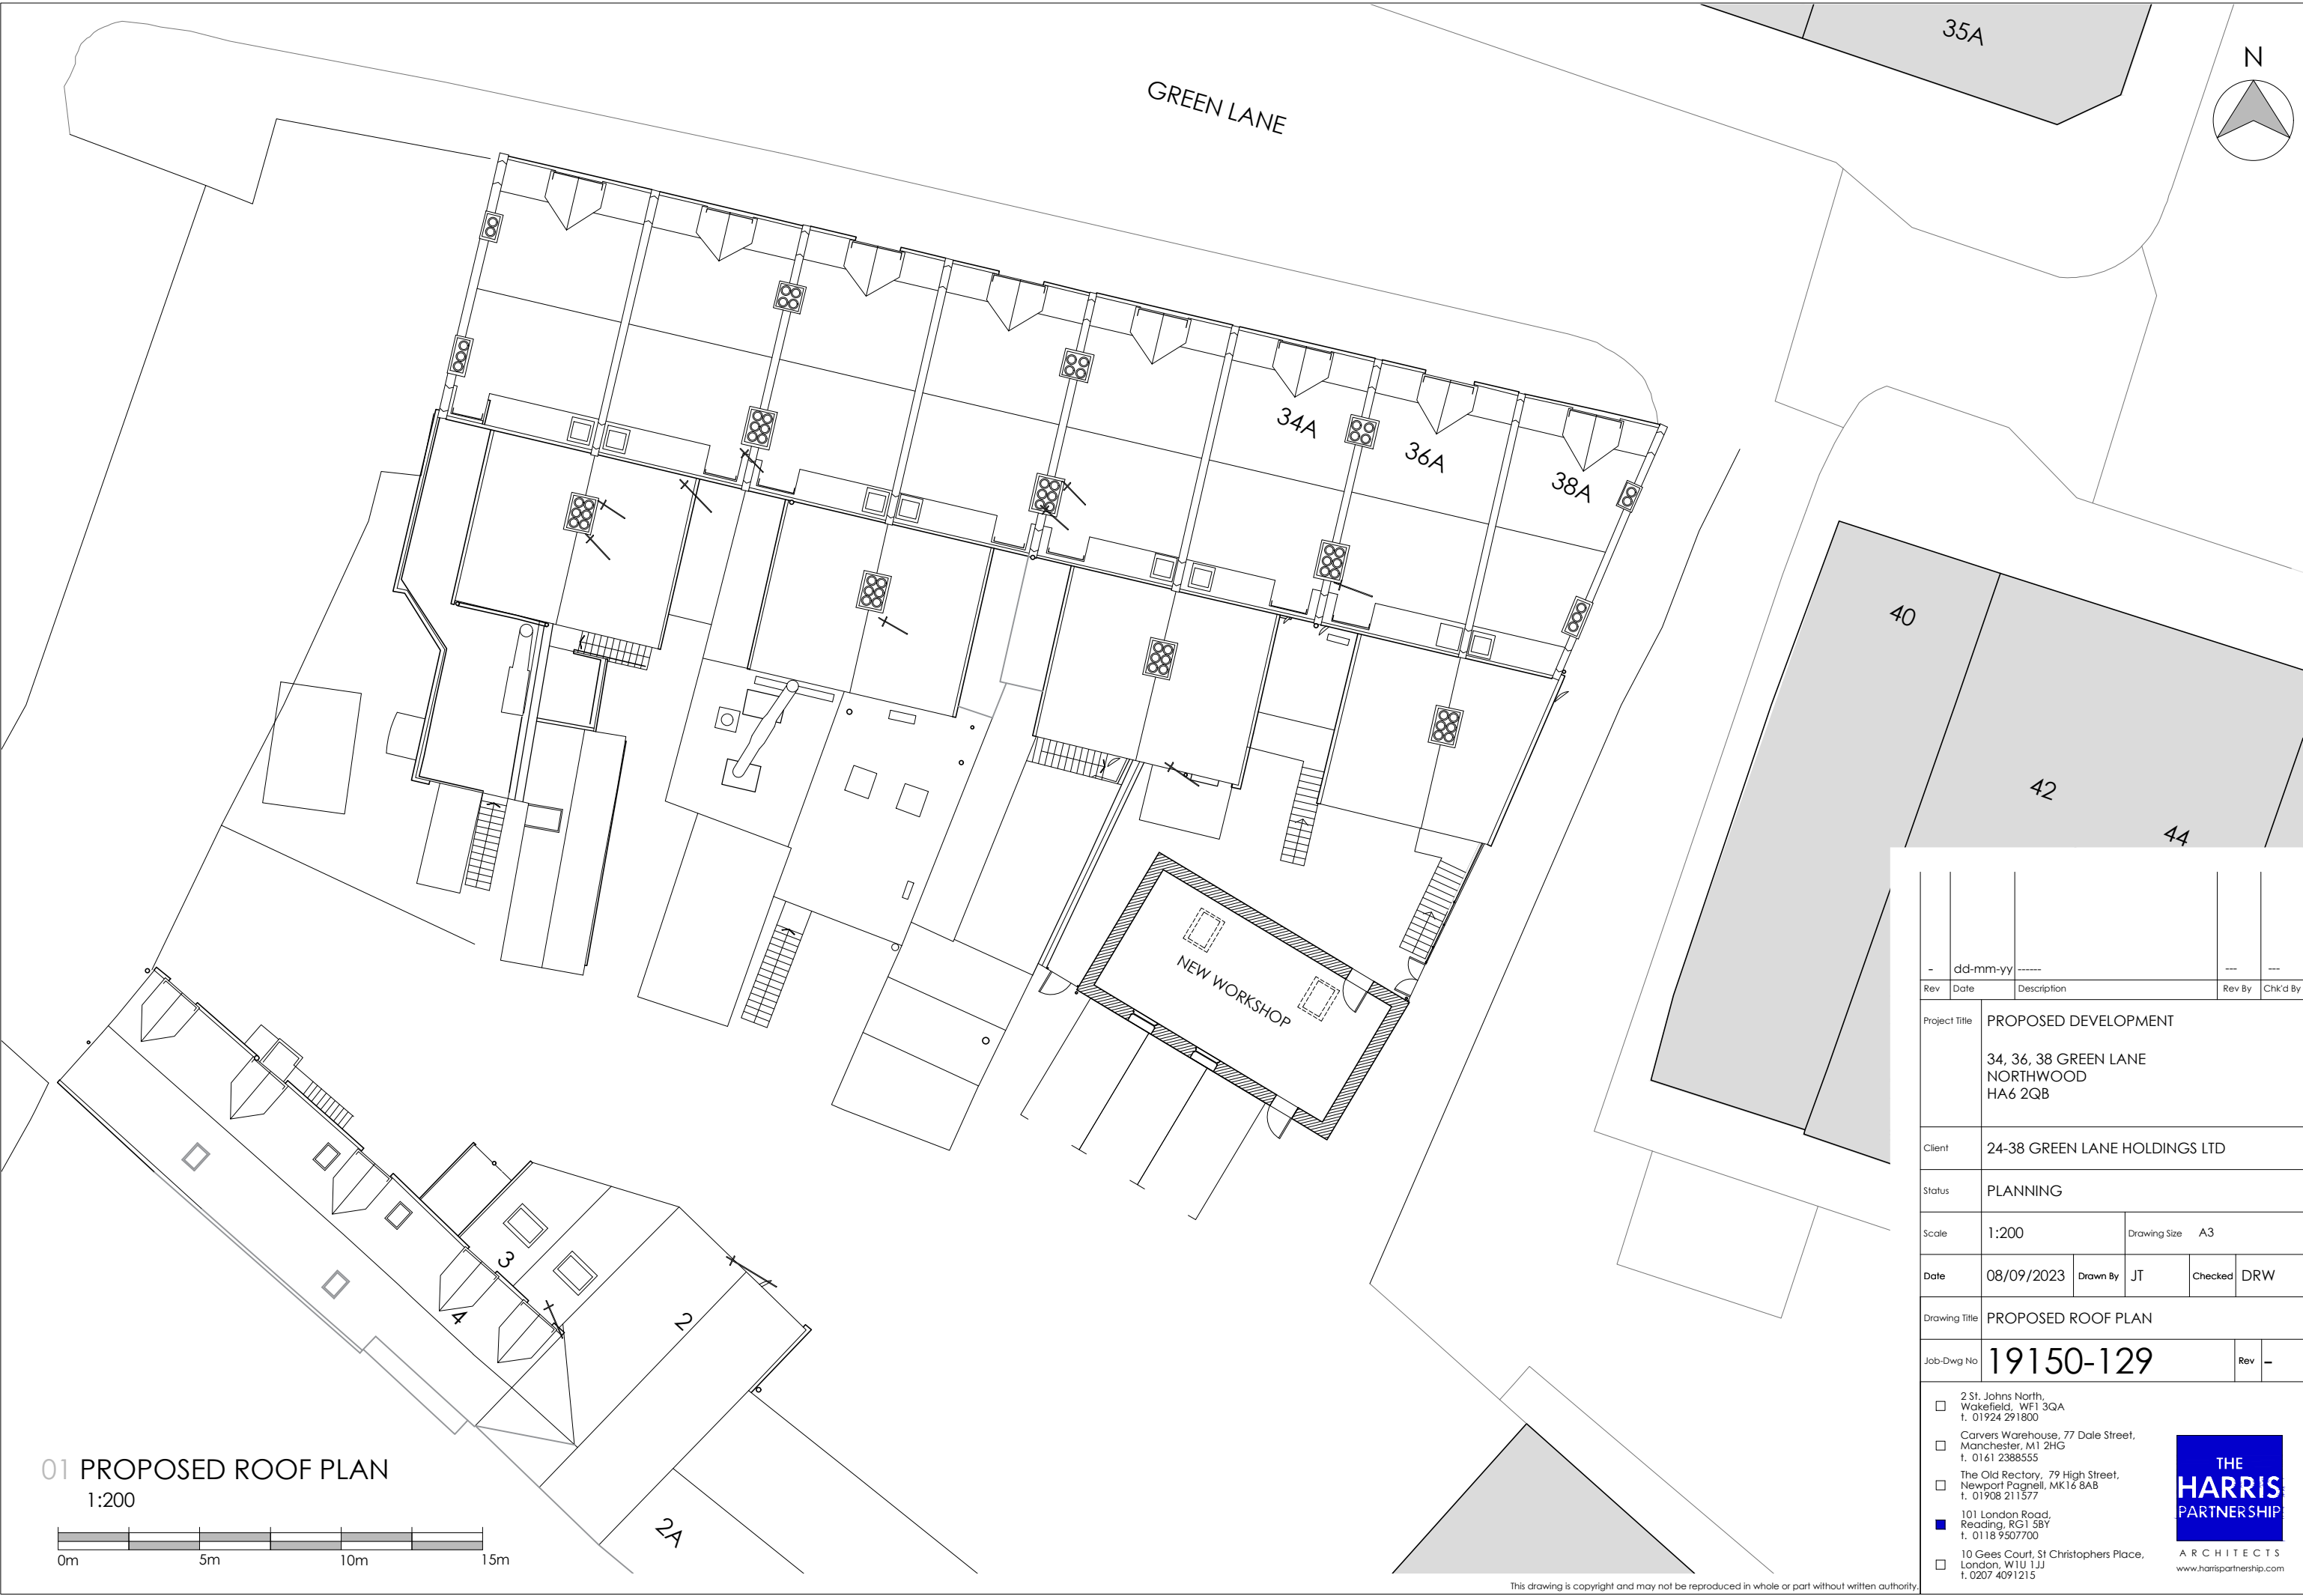

01 PROPOSED ROOF PLAN
1:200

