




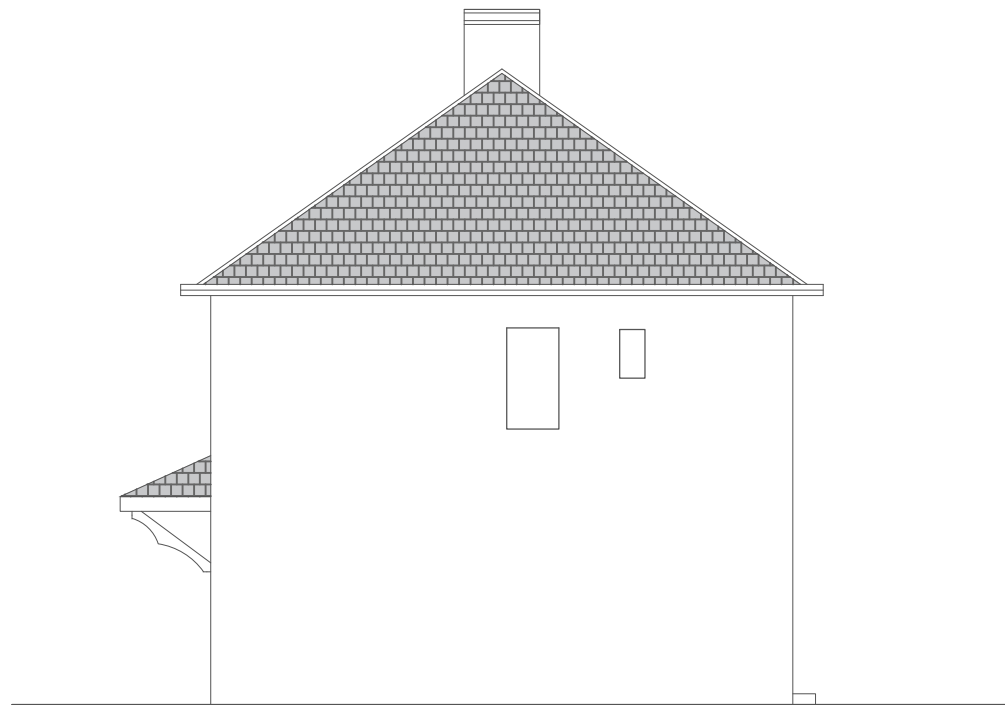


EXISTING SIDE (SOUTH EAST) ELEVATION

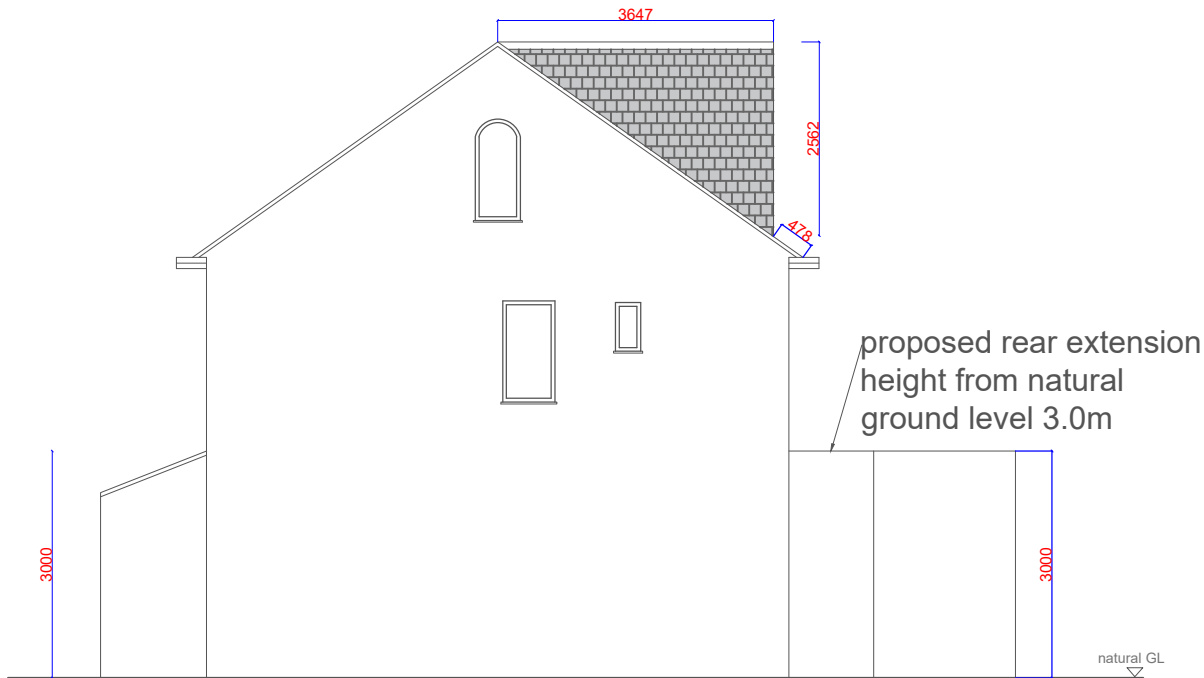

PROPOSED SIDE (SOUTH EAST) ELEVATION

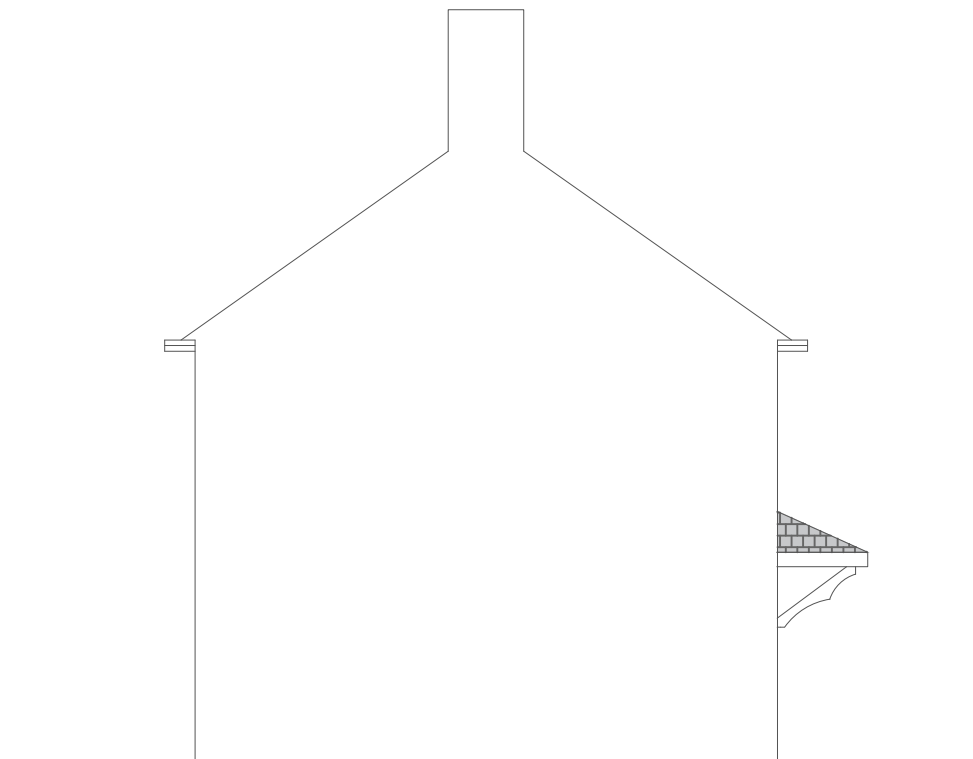

EXISTING SIDE (NORTH WEST) ELEVATION

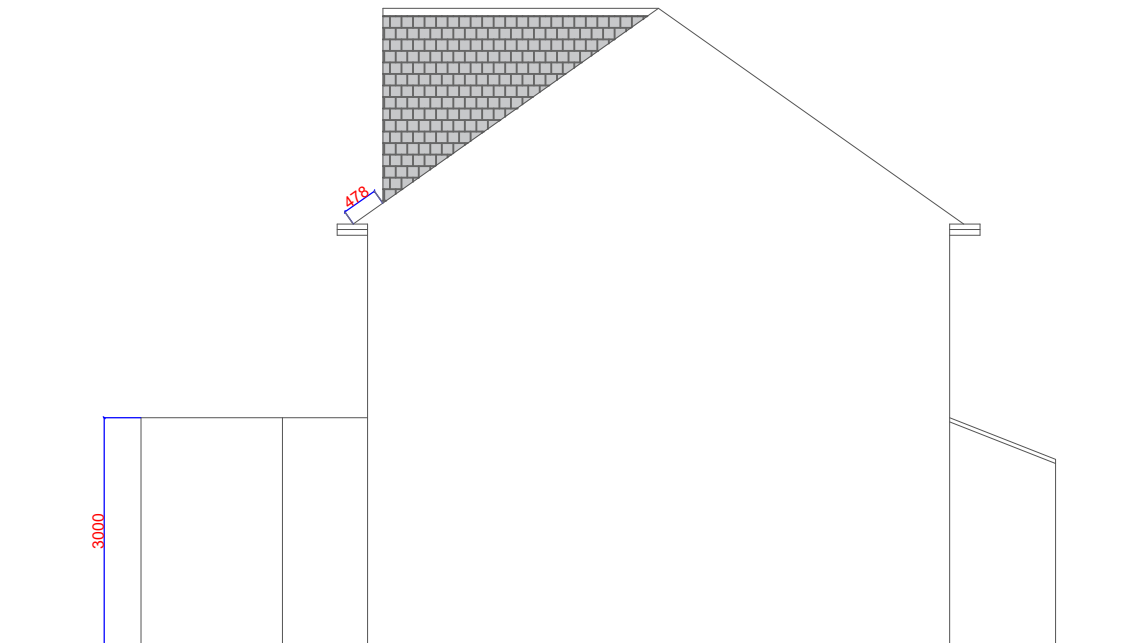

PROPOSED SIDE (NORTH WEST) ELEVATION



All measurements given are indicative.
All dimensions to be confirmed by contractor on site prior to commencement of works.
Any discrepancies should be reported to the Architectural Designer.
This drawing should not be copied or duplicated in anyway without the consent of Avera Planning & Design

Avera Planning & Design
204 Barnet Road, London EN5 3LF
gayatrikgupte@gmail.com tel:07917153660
www.averaplanninganddesign.co.uk

PROJECT TITLE

1 HUGHES ROAD
HAYES, UB3 3AN

DRAWING TITLE

EXISTING & PROPOSED
SIDE ELEVATIONS

SCALE

1:100
@ A3

DRAWING NO.

AV23/1HR/PD/08

REVISION

DATE

MAR
2023