
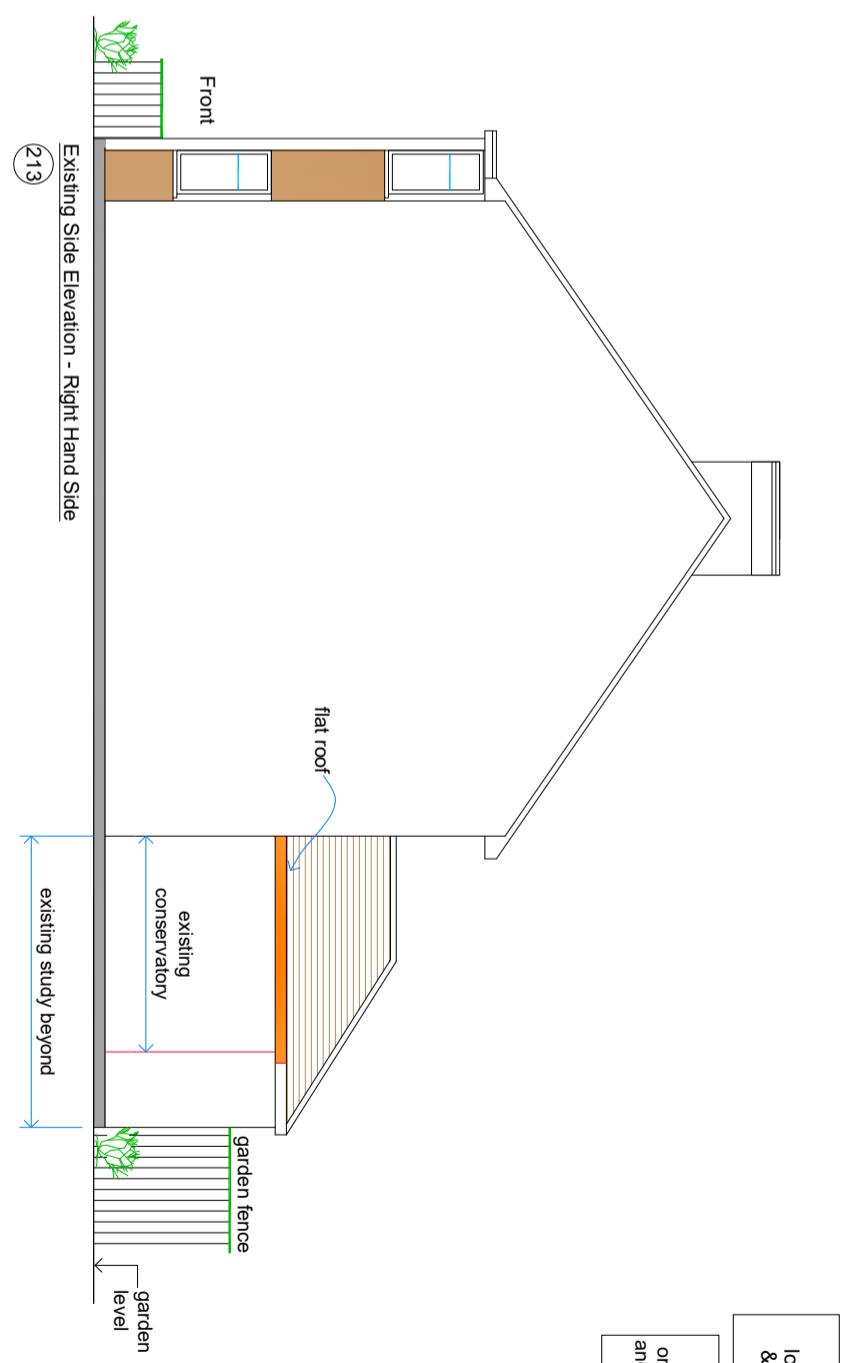
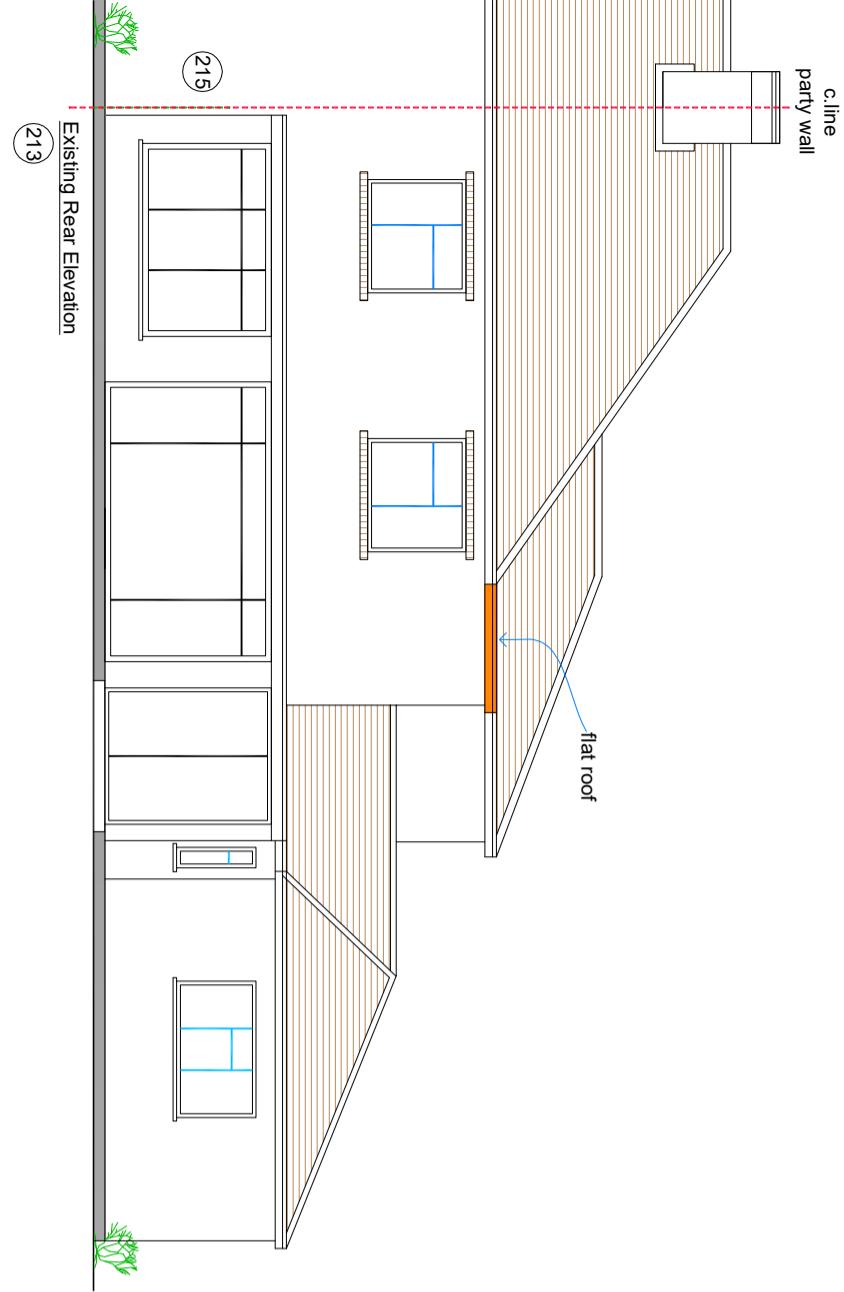
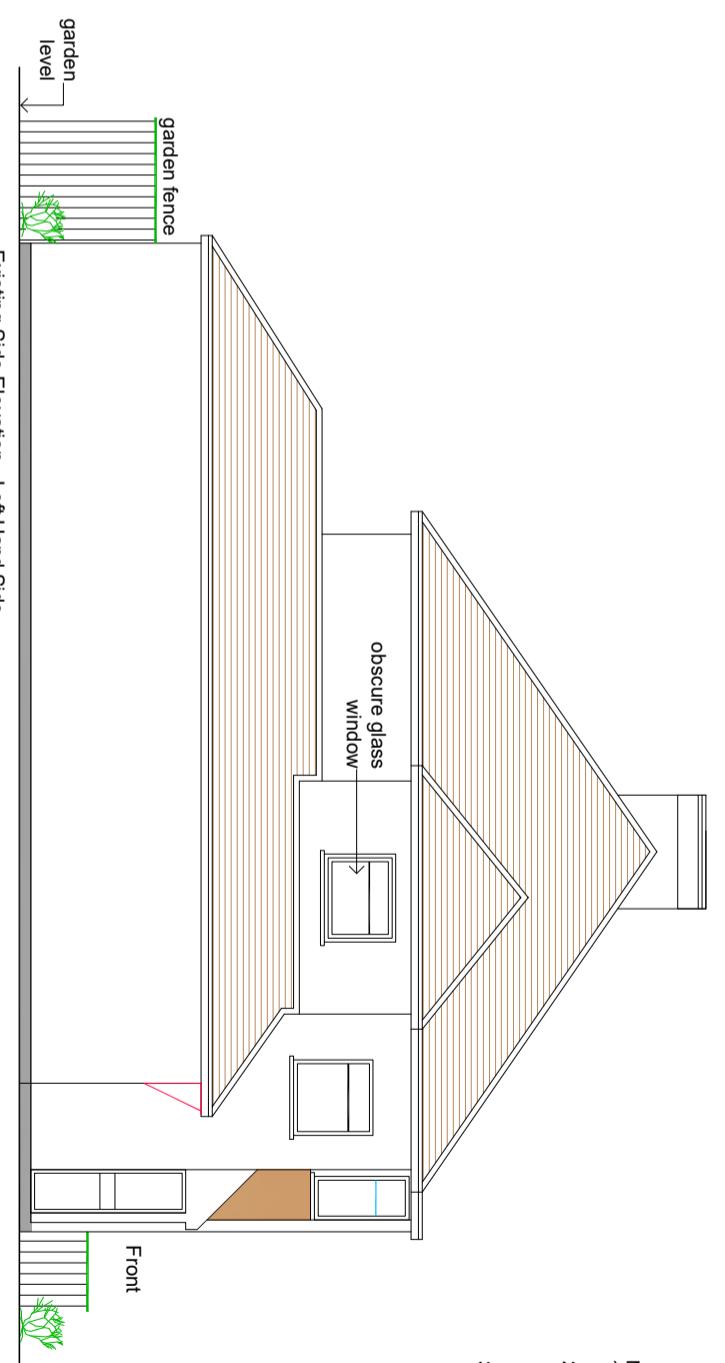


c.line  
party wall

NOTES  
CONTRACTORS MUST VERIFY ALL DIMENSIONS ON SITE BEFORE  
COMMENCING ANY WORK OR SHOP DRAWINGS  
DO NOT SCALE FROM THIS DRAWING  
RE ATRA COPYRIGHT

Notes:

1. Do not scale this drawing
2. All dimensions to be verified on site and any discrepancy reported to the client
3. This drawing to be read in conjunction with all relevant drawings

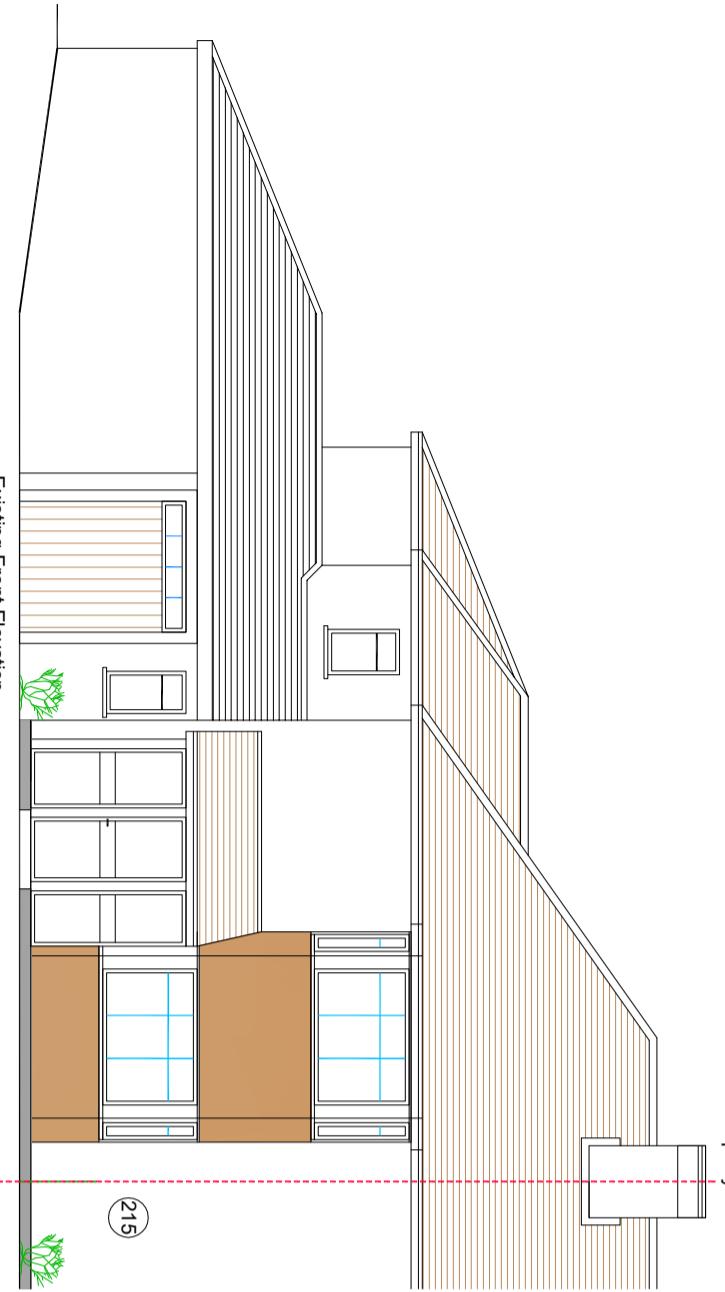

PROJECT	Planning Issue	03/12/22	RS
DRAWING NUMBER	REV	DATE	AMENDMENT

client  
Prab Sohal

0  
1m  
2m  
3m

Scale Bar

PROJECT  
213 The Mead  
Hoylake Crescent  
Ickenham UB10 8JN

DRAWING TITLE  
Existing Elevations

Sheet 2

DRAWING STATUS  
Planning Issue

SCALE  
1:50 @ A1  
DRAWN BY  
RS  
CHECKED  
RS  
DATE  
03.12.22  
DRAWING NUMBER  
2020 - 99 - 02  
REVISION  
A