
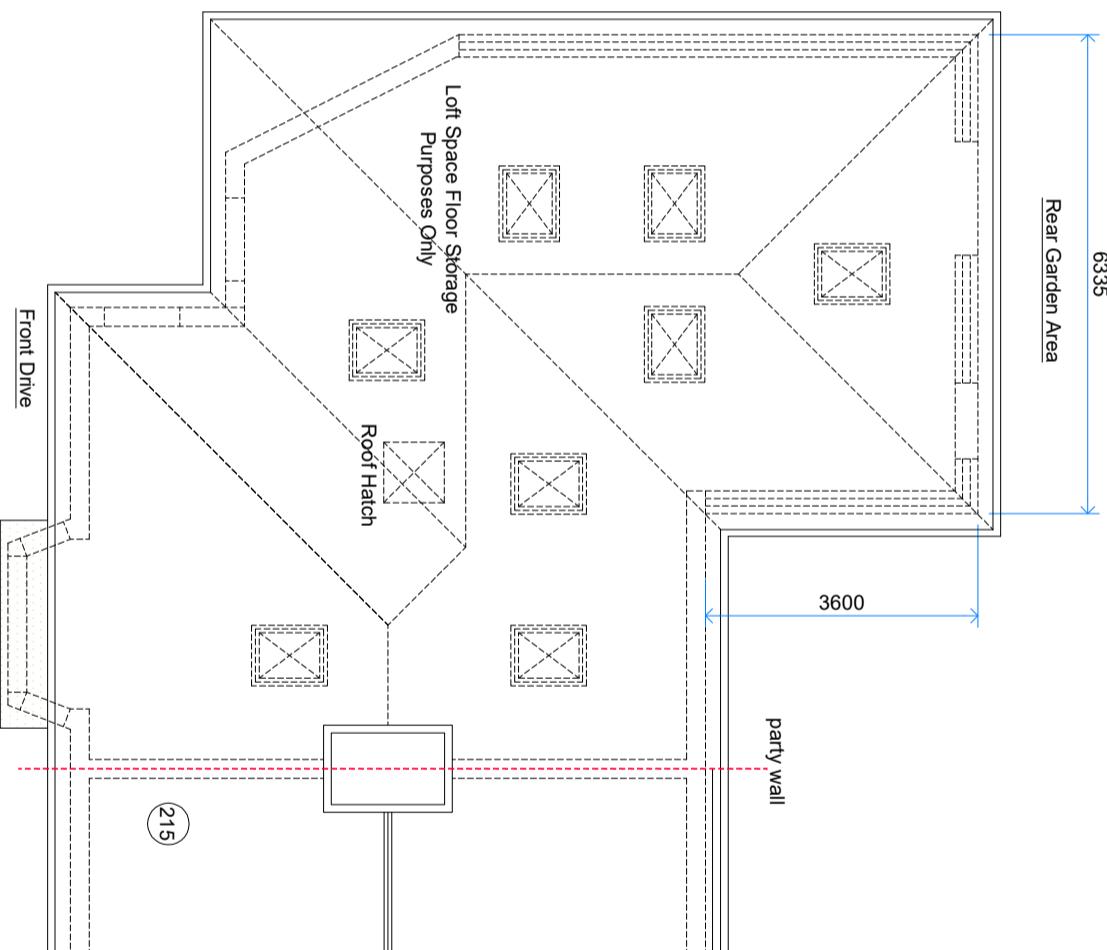


Notes:

1. Do not scale this drawing
2. All dimensions to be verified on site and any discrepancy reported to the client
3. This drawing to be read in conjunction with all relevant drawings

Rear Garden Area
 party wall

Rear Garden Area
 party wall

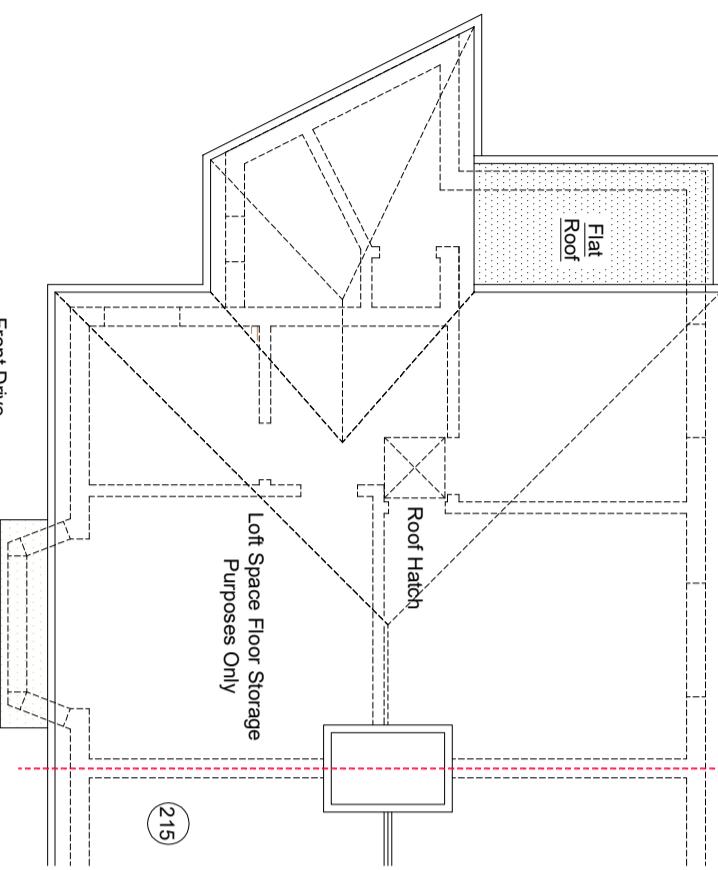

all rainwater guttering, down pipes locations to be confirmed by architect & not to encroach neighbors property

client/builder to liaise with local water board for any new works on or within the public sewer or drain runs and obtain approval from the local authority prior to commencement of any works

client/builder to obtain all planning permission approvals from the relevant authority. prior to the planning & commencement of building works building control approvals is to client/builders own risk

client/builder to obtain all planning permission approvals from the relevant authority. prior to the planning & commencement of building works building control approvals is to client/builders own risk

final size and position of roof lights: to clients requirements

PROJECT	DRAWN BY	CHECKED	DATE
213 The Mead			
Hoylake Crescent			
Ickenham - UB10 8JN			

AMENDMENT	DATE	REVISION
	11.06.23	RS

0 1m 2m 3m
 Scale Bar

CLIENT
 Prab Sohal

PROJECT
 Existing & Proposed Loft Floor Layouts
 Sheet 8