


29 LAVENDER ROAD

VOLUME CALCULATION

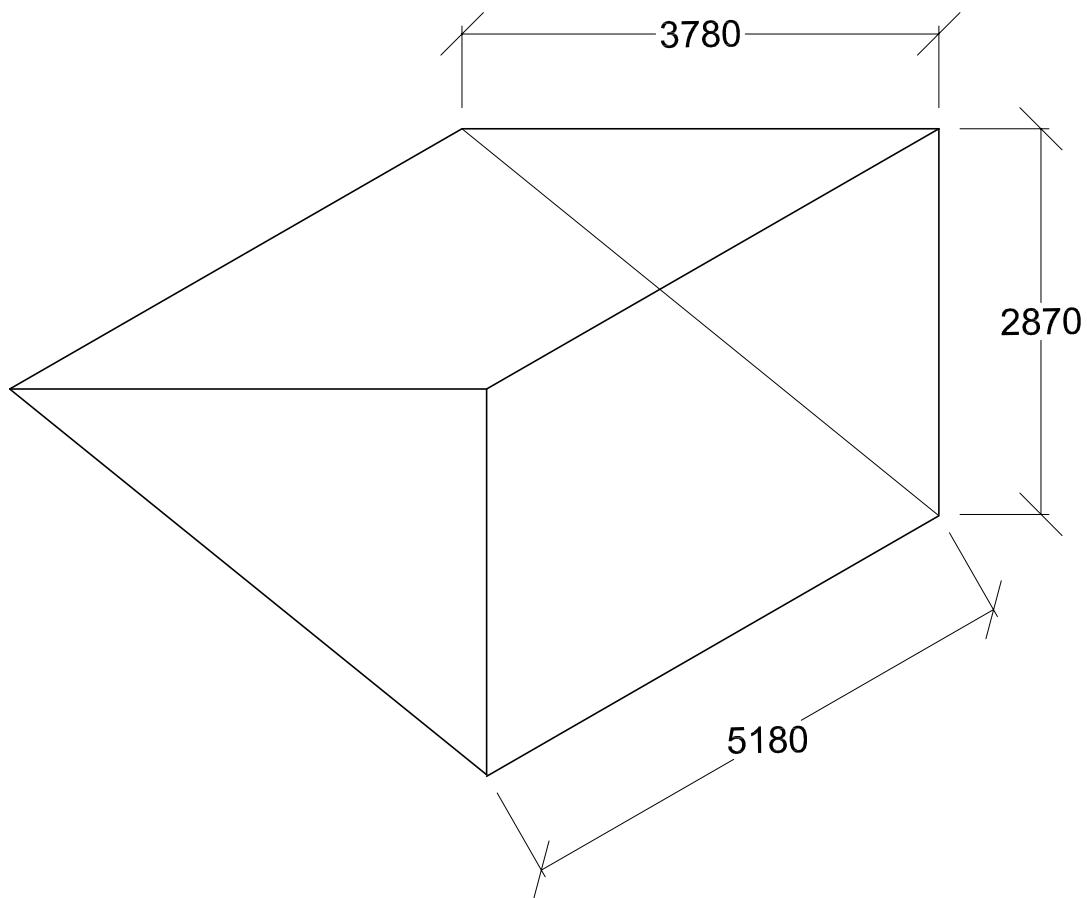

PROPOSED REAR DORMER WINDOW **28.10m³**