



**PROPOSED
OUT-BUILDING**

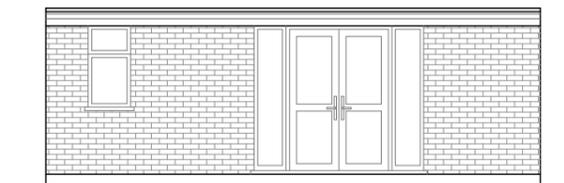


Exposed brick full fill cavity wall with GRP Flat roof with maximum height 2.5m
Outbuilding use for the purpose incidental to the enjoyment of the dwellinghouse

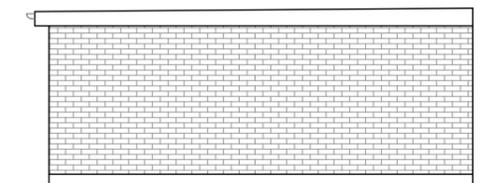


HIGHEST POINT OF OUTBUILDING TO BE NO MORE THAN 2.5m FROM NATURAL GROUND LEVEL

PROPOSED MATERIALS
FULL FILL CAVITY BRICK WALL

WINDOWS: UPVC DOUBLE GLAZED WINDOWS.
DOORS: UPVC WHITE DOUBLE GLAZED DOOR.

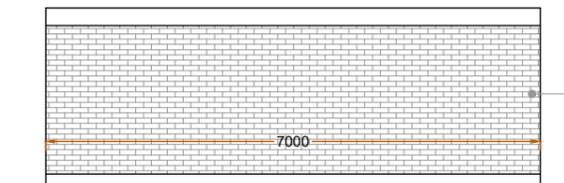

Exposed brick full fill cavity wall with GRP Flat roof

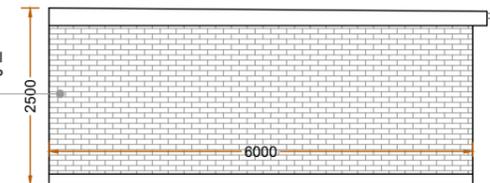

Scale bar 1:100 @ A3

Revision notes:		
Rev:	Date:	Notes:
P01	06.02.2026	For Planning Approval

CLIENT
DRAWING NO: A2026110.PA108

SITE 50 Diamond Road, Ruislip, HA4 0PG
DRAWING TITLE Proposed Out-Building

Date: 06.02.2026
Scale @ A3: 1:100
Revision: P01



Sheladiya




www.sheladiya.com
Your Local Party wall surveyor
info@sheladiya.com

020 3129 9374


DesignStudioKRN@gmail.com
Planning Application Consultant
www.KRNdesignStudio.com



KRN
DESIGN STUDIO

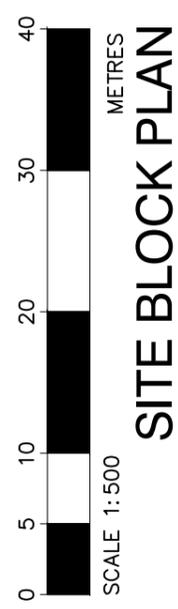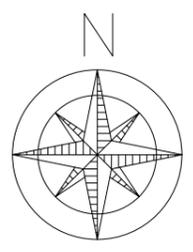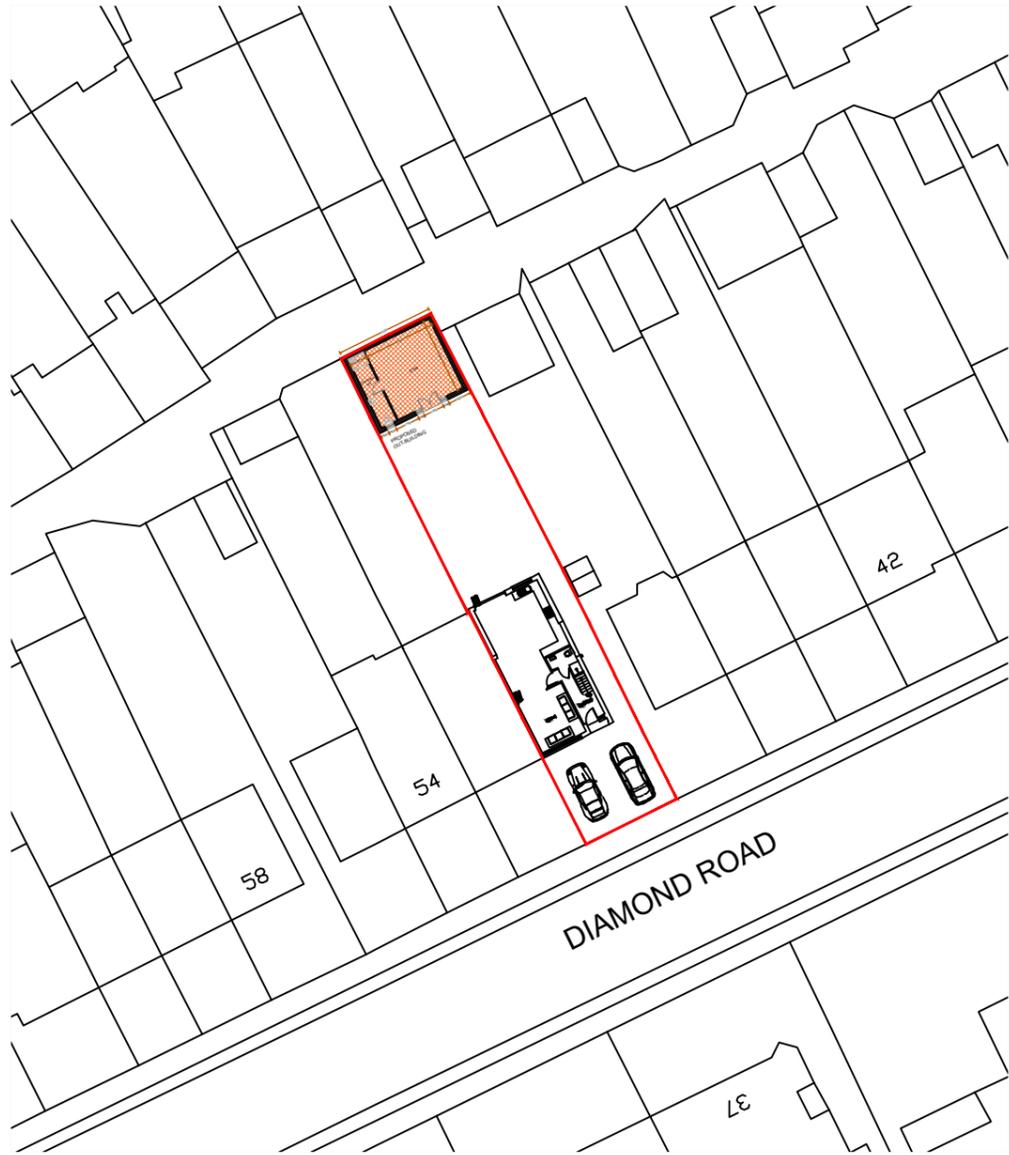

SITE BLOCK PLAN

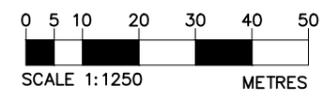

LOCATION MAP

CLIENT	SITE 50 Diamond Road, Ruislip, HA4 0PG	Date: 06.02.2026	
DRAWING NO: A2026110.PA109	DRAWING TITLE OS MAP, LOCATION MAP	Scale @ A3: AS SHOWN	
		Revision: P01	