

PROPOSED SITE LEVELS AND FFL PLAN

2003 Rev - 13.01.2025

PLANNING CONDITION 8

NOTES:


These drawings are licensed representations for the purposes of planning or client concept stage. They do not form building or construction drawings.

The design within this drawing are subject to copyright by Fleming Architects & Partners.

This drawing to be read in conjunction with accompanying planning documents and/or scheduled specifications.

All drawings, notes, details and dimensions are to be checked. Any discrepancies are to be reported immediately to Fleming Architects & Partners.

IF IN DOUBT, ASK!

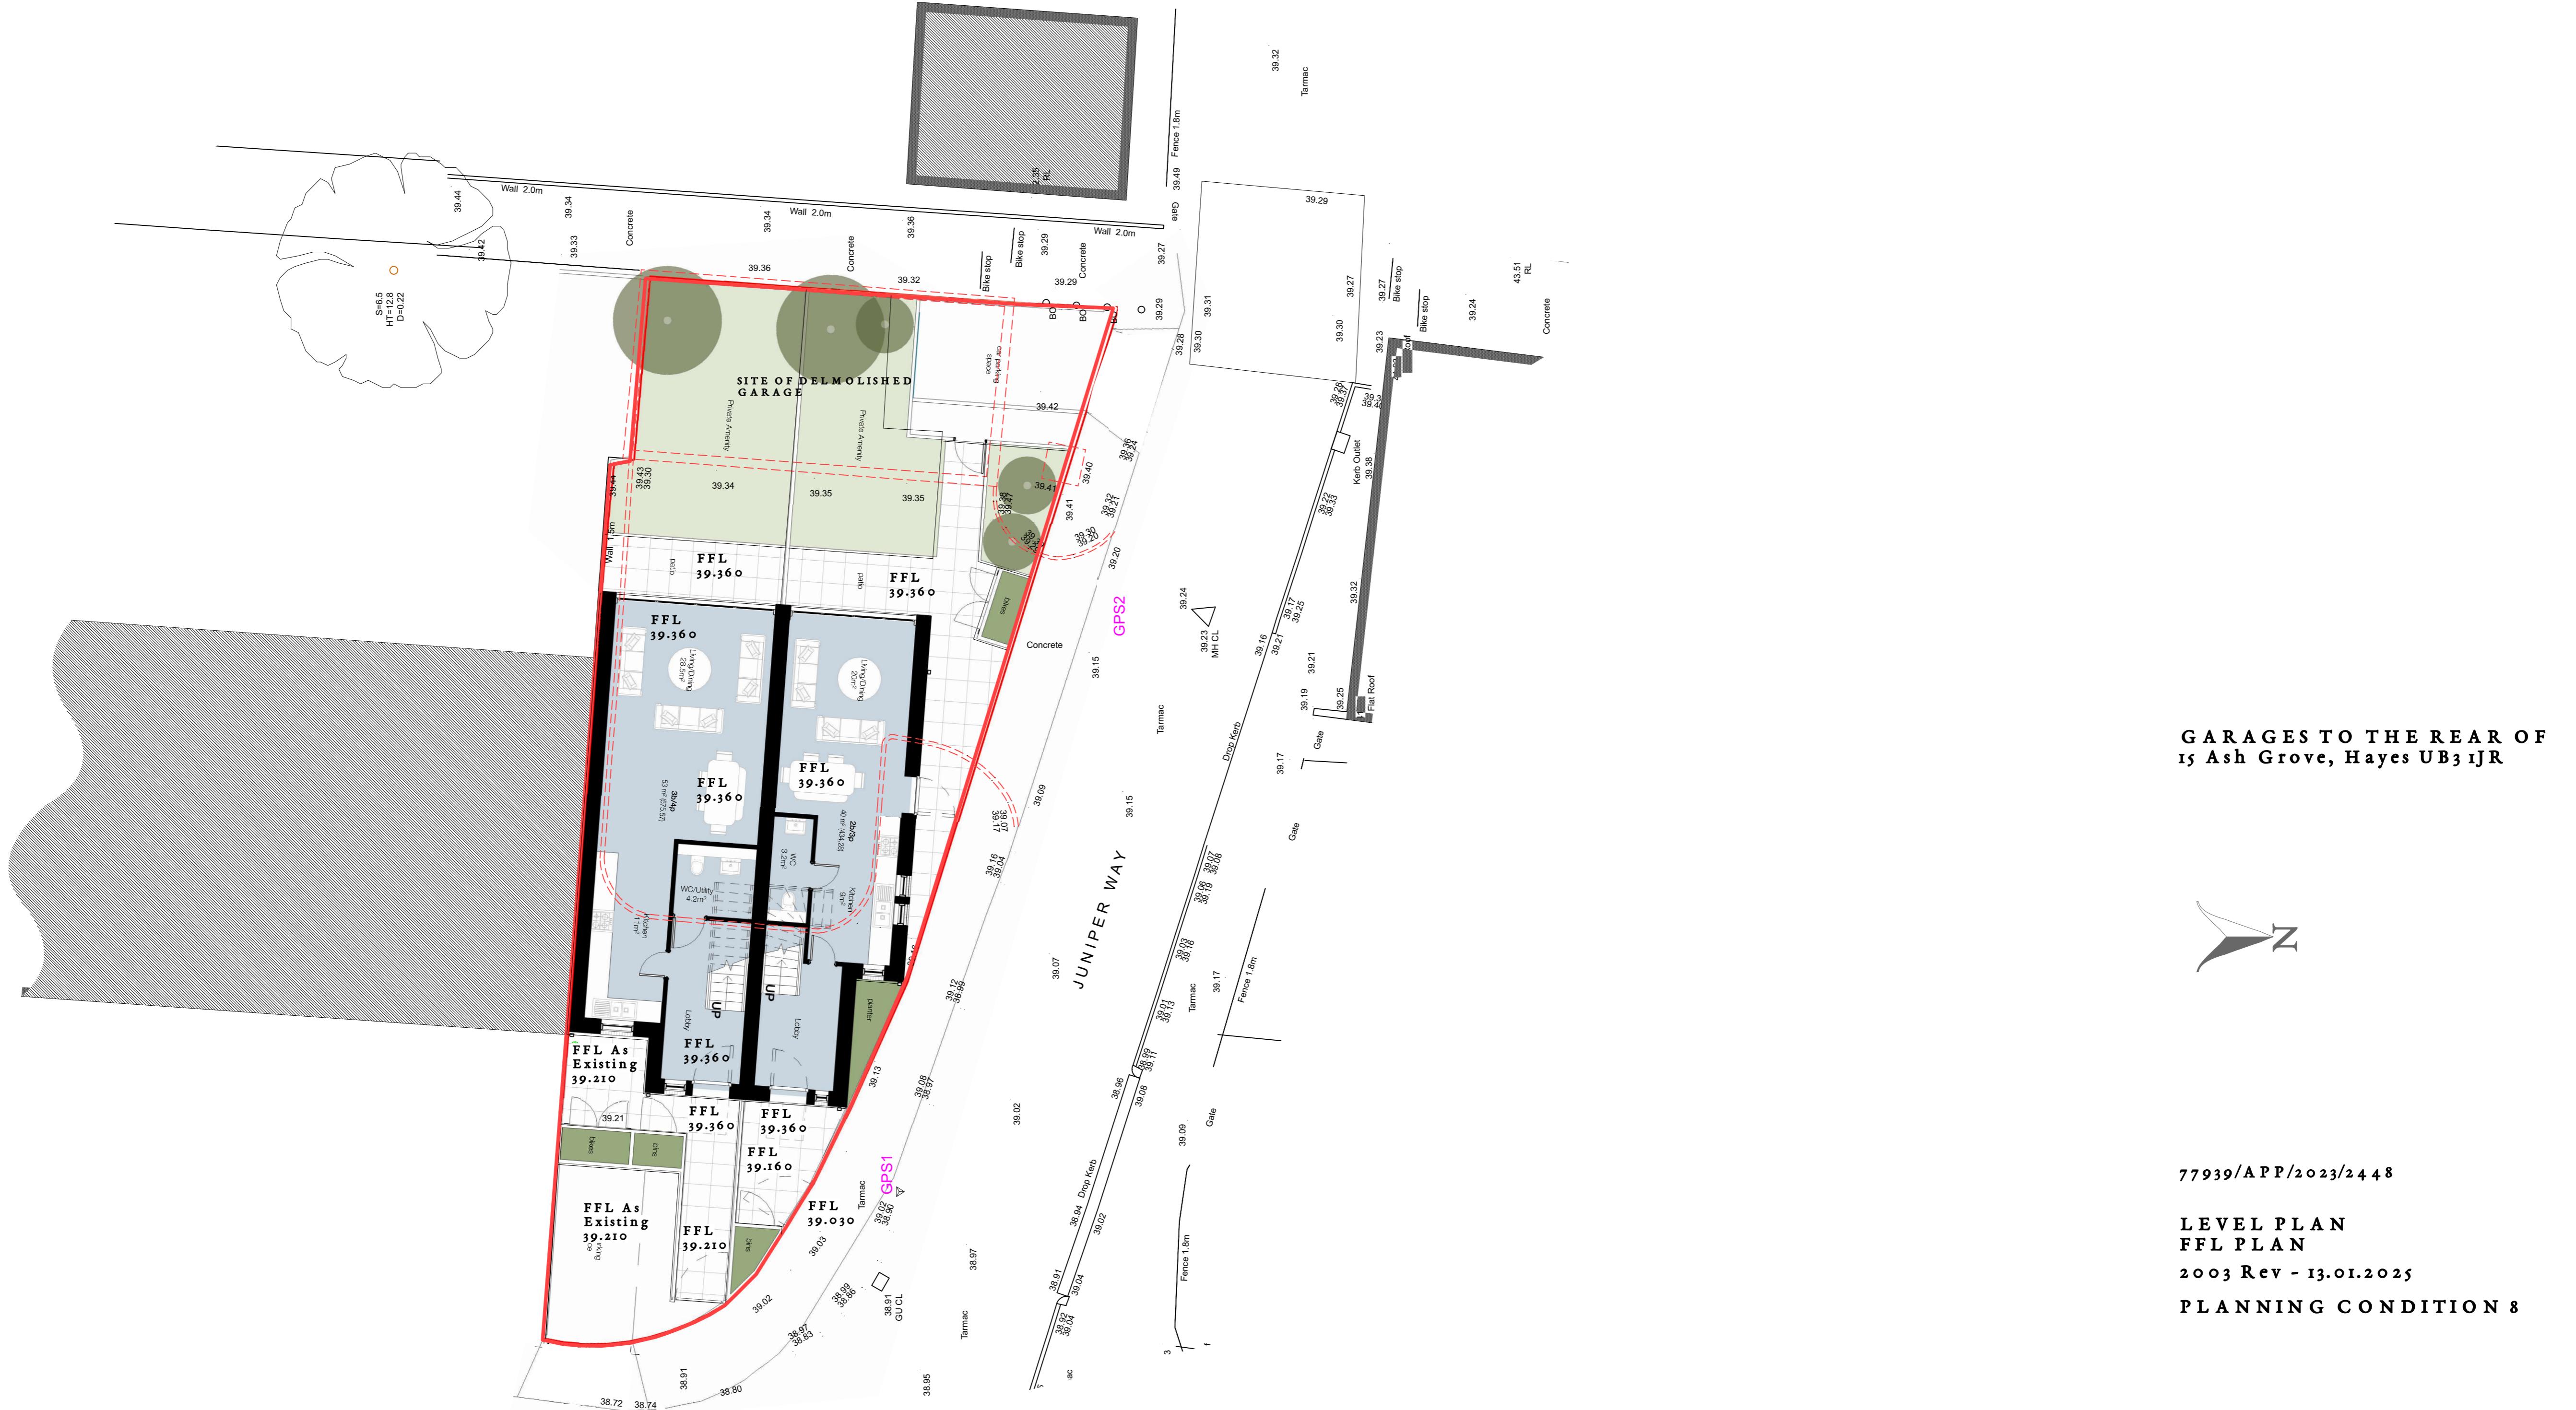

Robert Young Associates (Hungerford) Ltd  
Architectural Consultants Chartered Townplanners



Tel: 01488 208 845

Mob: 07977407288

bobyoung@ryassociatesuk.co.uk | www.robertyoungassociates.com