


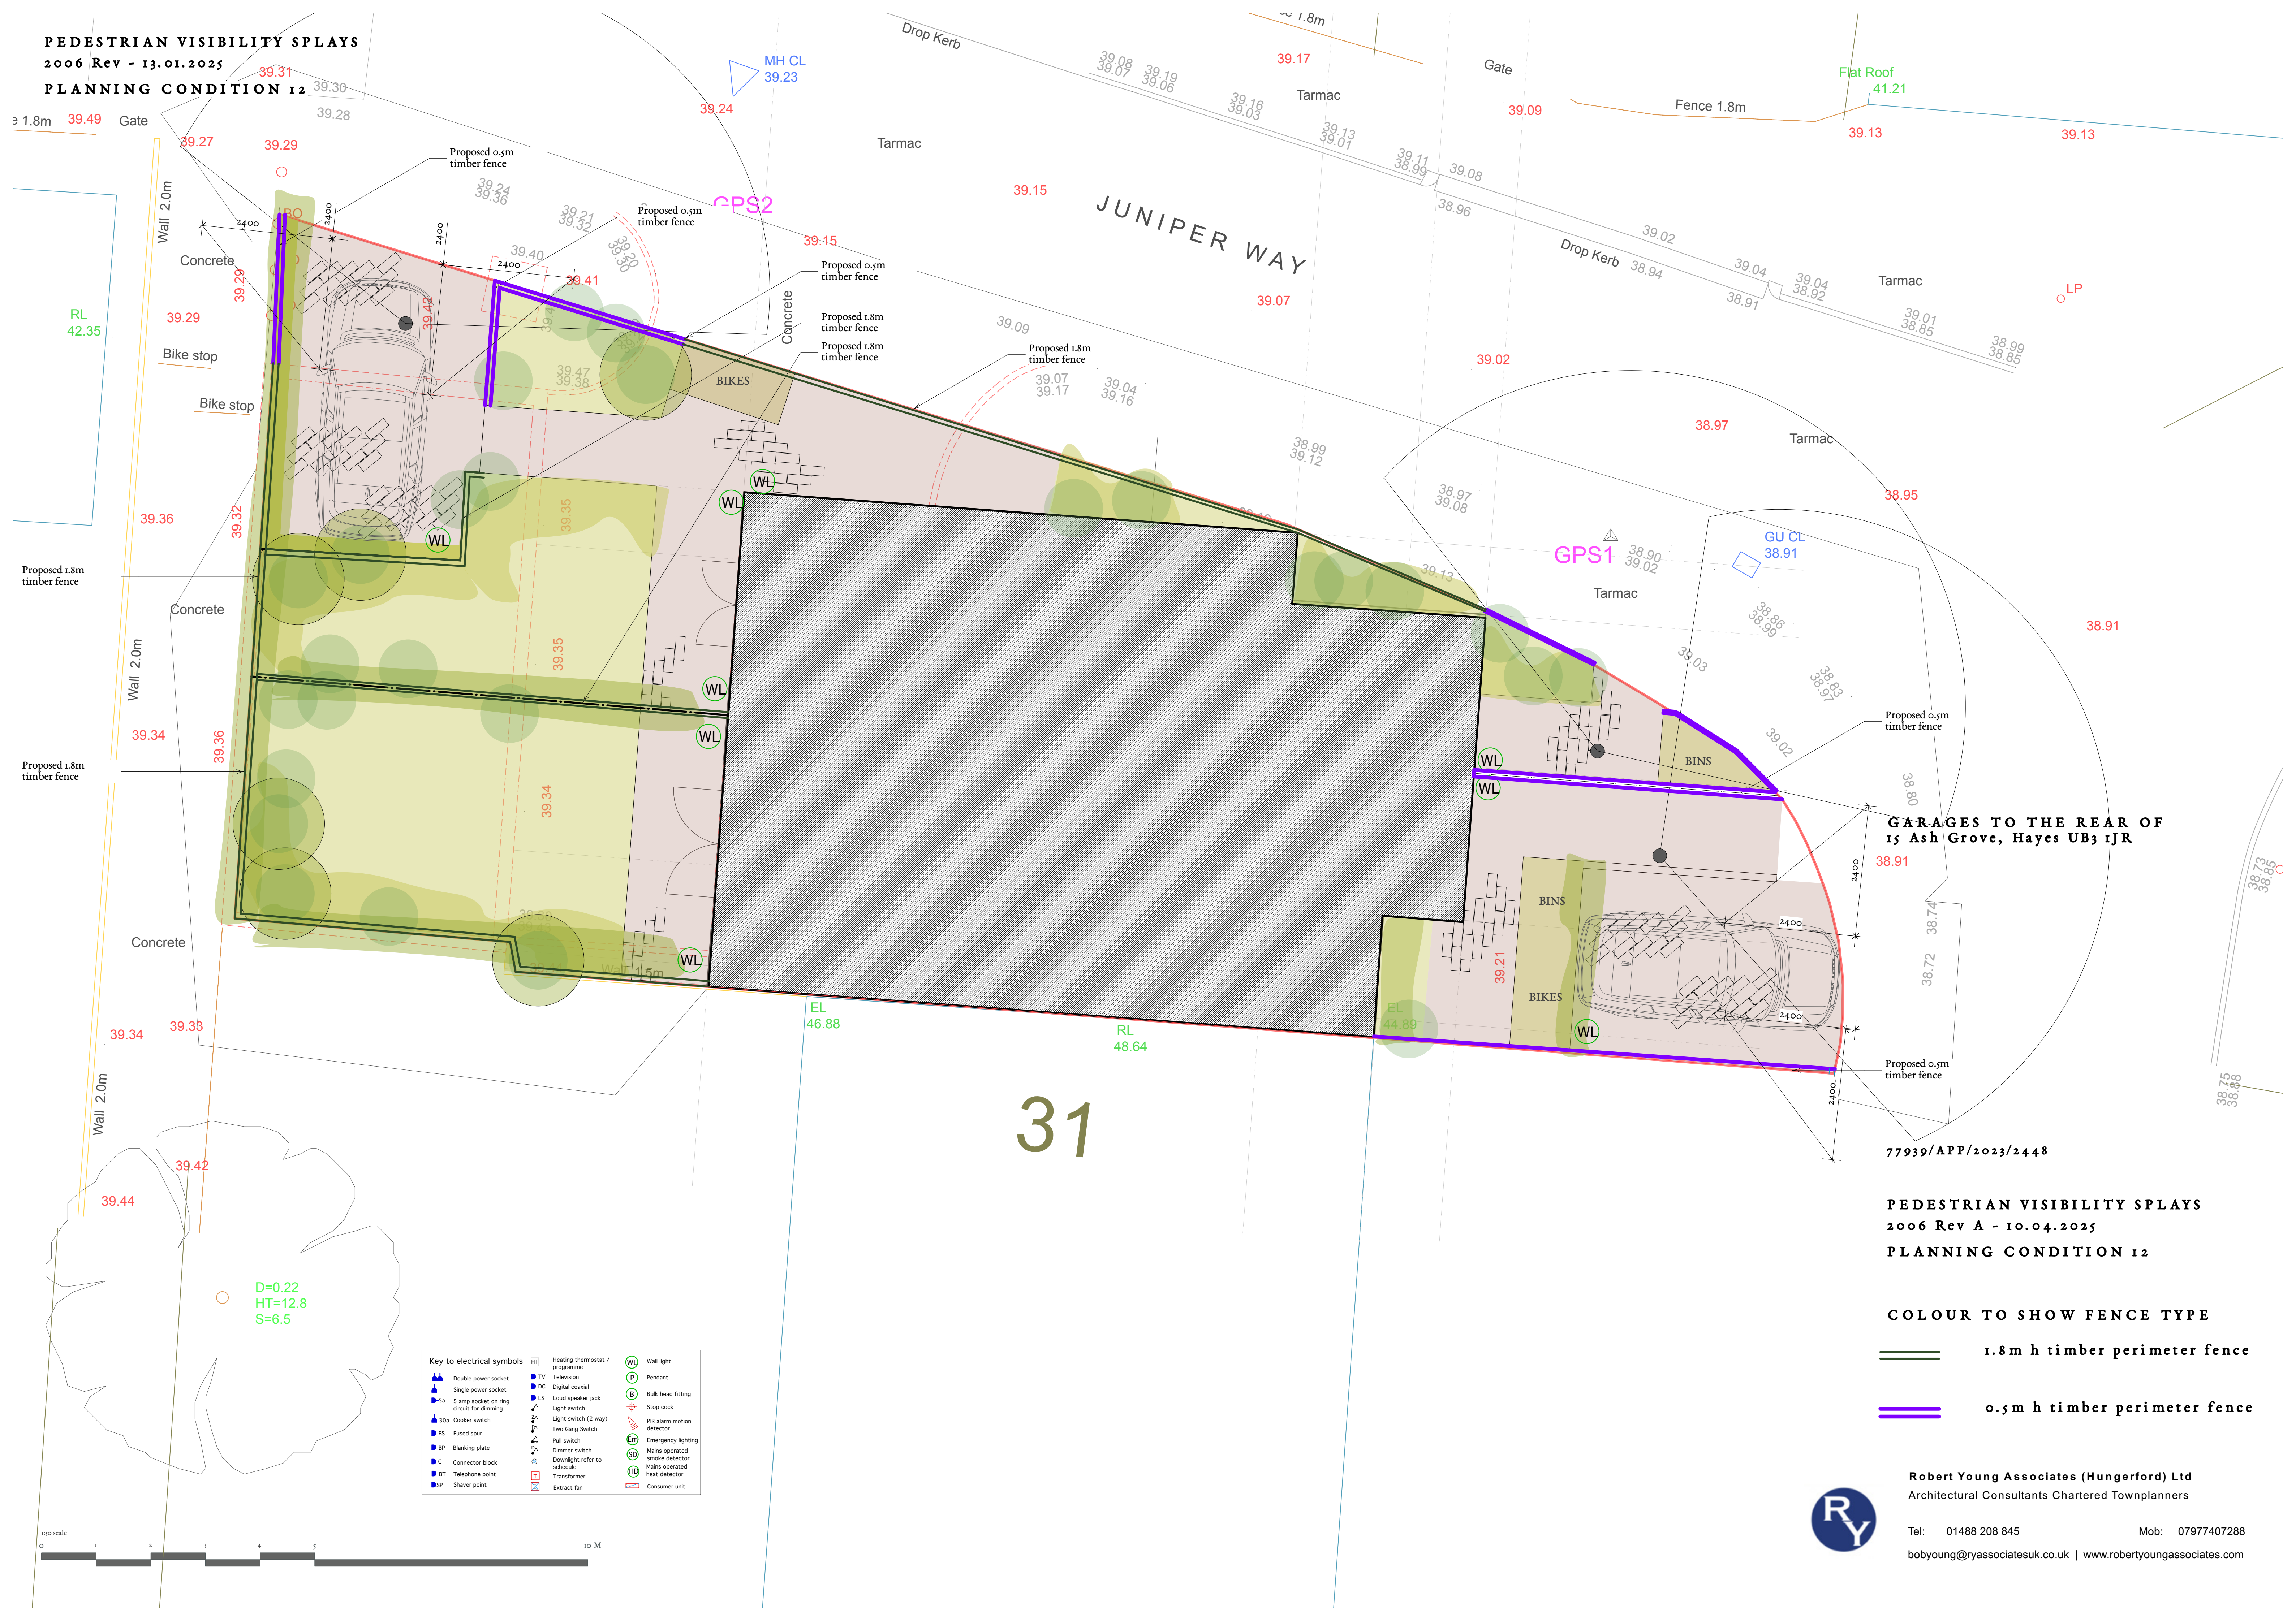

Key to electrical symbols		Heating thermostat / programme	Wall light
Double power socket	TV	Television	Pendant
Single power socket	DC	Digital coaxial	Bulk head fitting
5 amp socket on ring circuit for dimming	LS	Loud speaker jack	Stop cock
30a Cooker switch	Light switch	Light switch (2 way)	PIR alarm motion detector
FS Fused spur	Two Gang Switch	Pull switch	Emergency lighting
Blanking plate	Dimmer switch	Downlight refer to schedule	Mains operated smoke detector
Connector block	Transformer	Extract fan	Mains operated heat detector
Telephone point			Consumer unit
Shaver point			

GARAGES TO THE REAR OF
15 Ash Grove, Hayes UB3 1JR

PEDESTRIAN VISIBILITY SPLAYS
2006 Rev A - 10.04.2025
PLANNING CONDITION 12

COLOUR TO SHOW FENCE TYPE
1.8m h timber perimeter fence
0.5m h timber perimeter fence



Robert Young Associates (Hungerford) Ltd
Architectural Consultants Chartered Townplanners
Tel: 01488 208 845 Mob: 07977407288
bobyoun@ryassociatesuk.co.uk | www.robertyoungassociates.com