



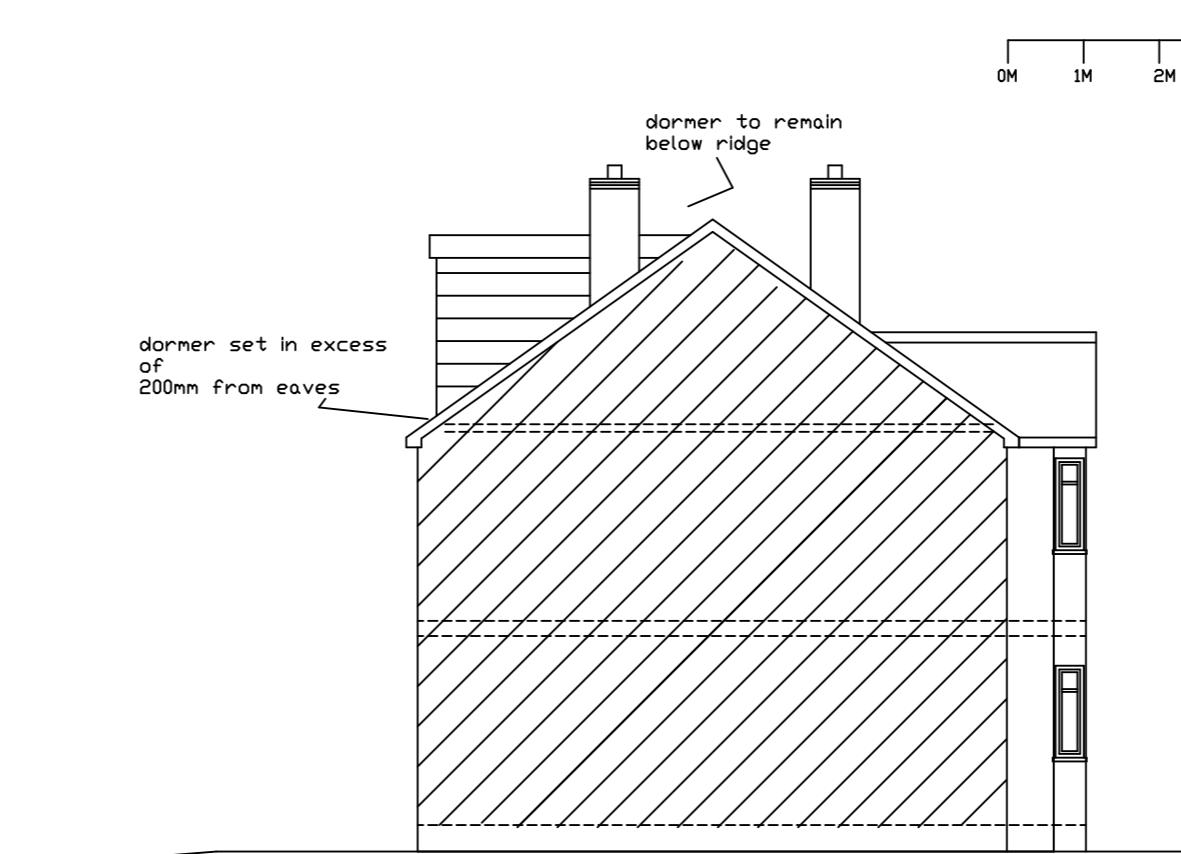


Proposed Front Elevation



Proposed Attached Elevation

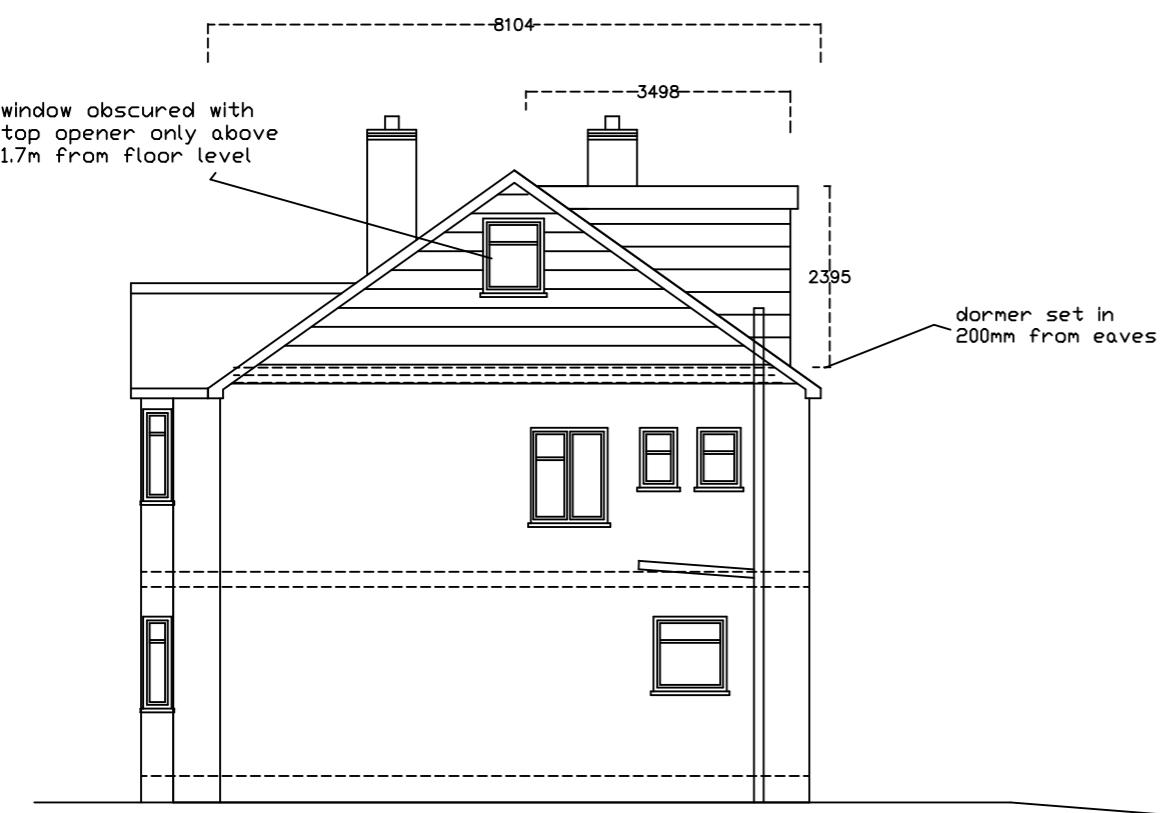

Proposed Side Elevation

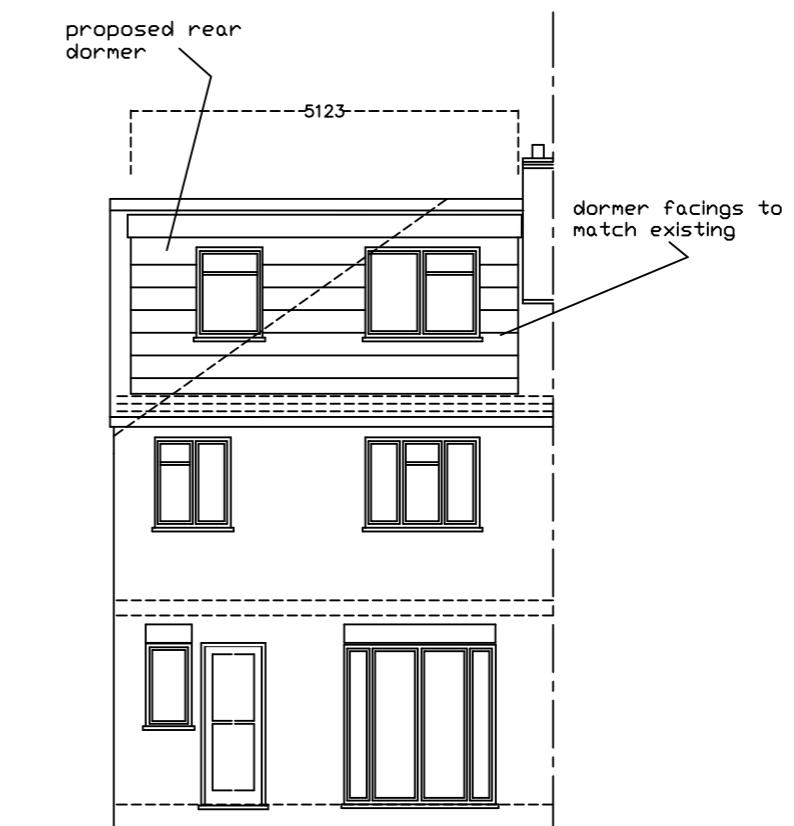

Proposed Rear Elevation

A3 PAPER
Proposed Elevations

JAC Associates

Property Consultants

Mob: 07779 653101
jac.consultants@ntlworld.com

Project
97 Harefield Rd
Uxbridge
MIDDX

Client
Mr
Tel:

Drawing Title
Proposed Extension

Drawing Number
harefieldrd-97 / 6
proposed elevations

Scale Date
1 : 100 23-03-23

All dimensions and information contained in these plans should be checked on site and with the Local Authority prior to commencing any building works. The works may also be covered by the Town and Country Planning Acts, Building Acts and The Party Wall Act. No works should be commenced prior to obtaining all necessary consents.