




PROPOSED MATERIALS TO MATCH
ROOF: BROWN INTERLOCKING
TILES
WALLS: ROUGHCAST RENDER

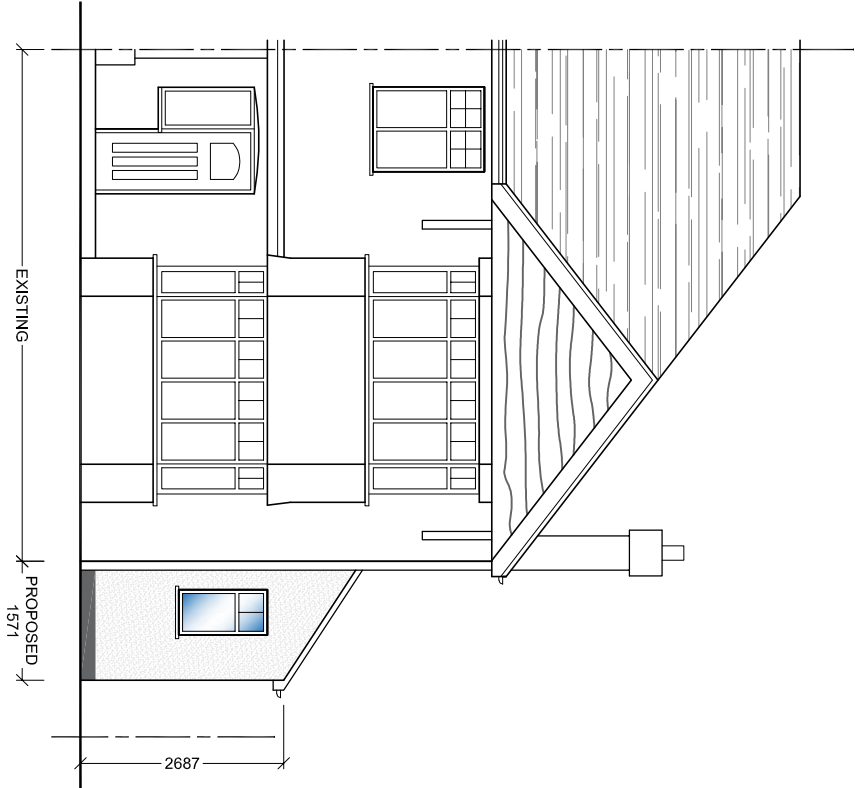

SOUTH ELEVATION

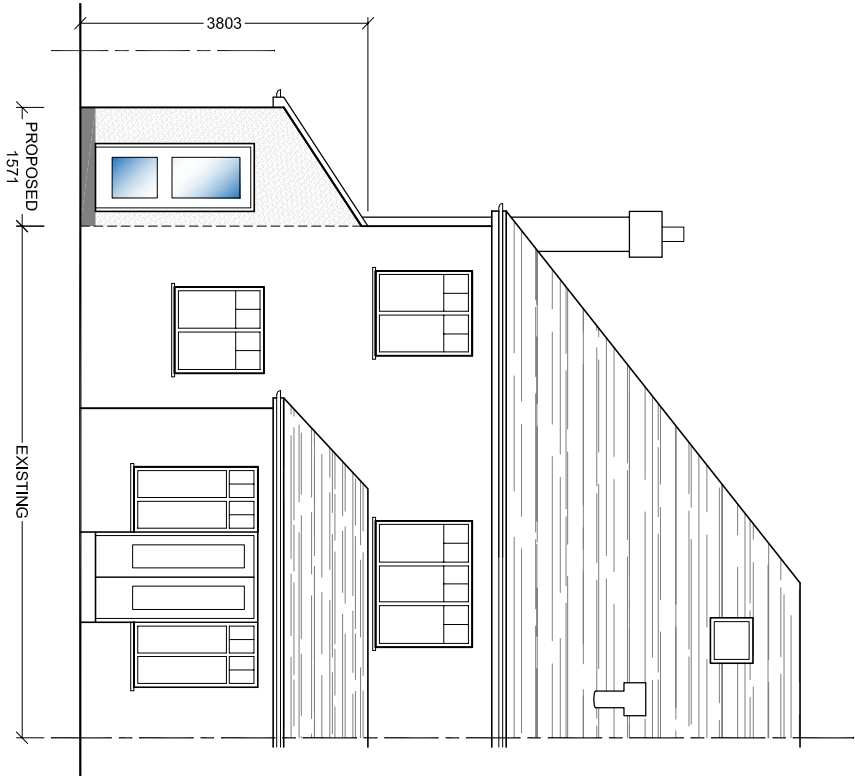

NORTH ELEVATION

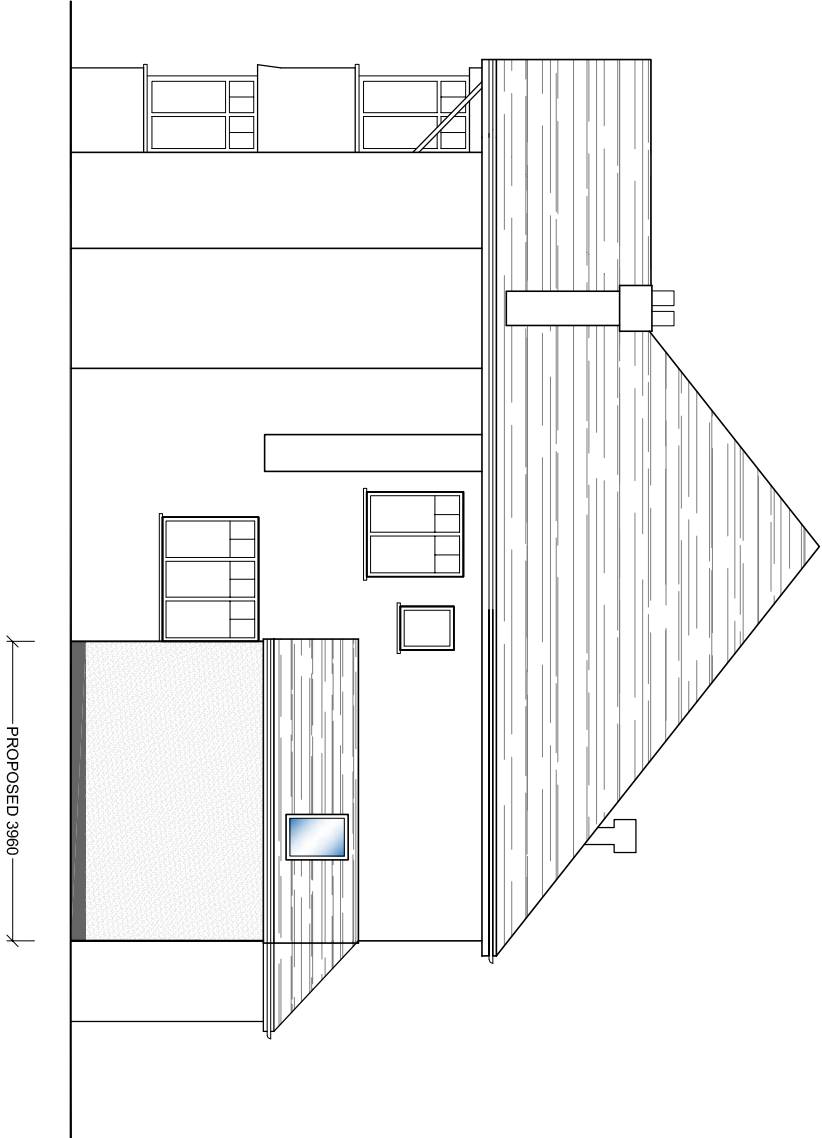

EAST ELEVATION



AMENDMENTS		
DATE	REV.	
All dimensions are to be finished and include allowances for materials and workmanship. 



bernard murray design
chartered architect

WWW.BMURRAYDESIGN.CO.UK
13 MERRYFIELDS, UXBRIDGE, MIDDLESEX UB82BT
TEL: 07888 477714 EMAIL: BMURRAYDESIGN@YAHOO.CO.UK

PROJECT
19 LOWLANDS ROAD
PINNER
HA5 1TY

CLIENT
STEPHEN & MARY GILL

DRAWING
PROPOSED ELEVATIONS

SCALE	1:100 @ A3	DRAWING NUMBER	REV.
DATE	MAR 2023	1191-10	
DRAWN	BM		