




EXISTING MATERIALS
ROOF: BROWN INTERLOCKING
TILES
WALLS: RED FACING BRICK AND
ROUGHCAST RENDER

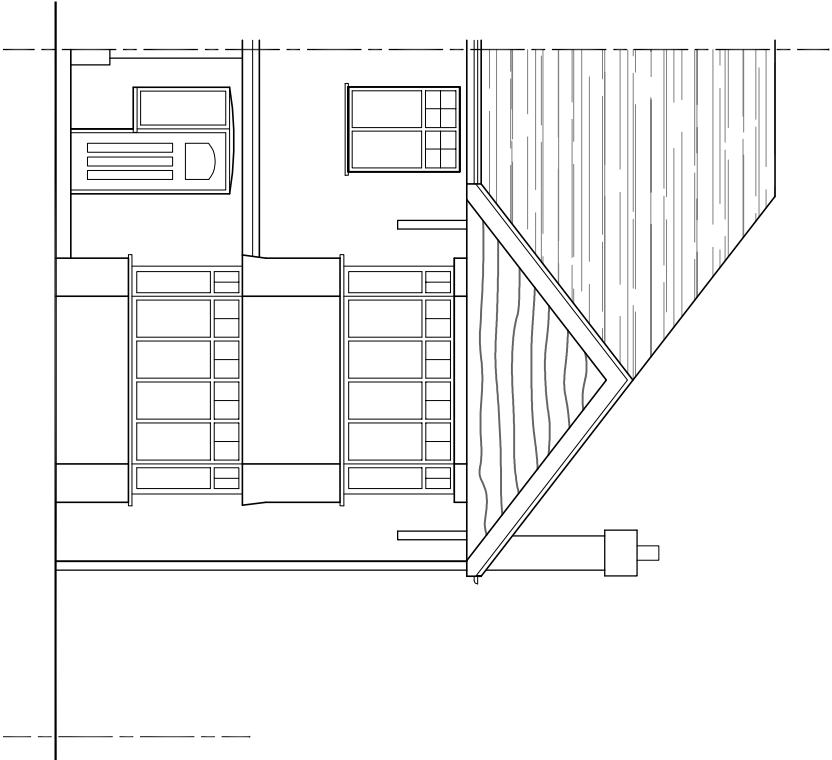

SOUTH ELEVATION

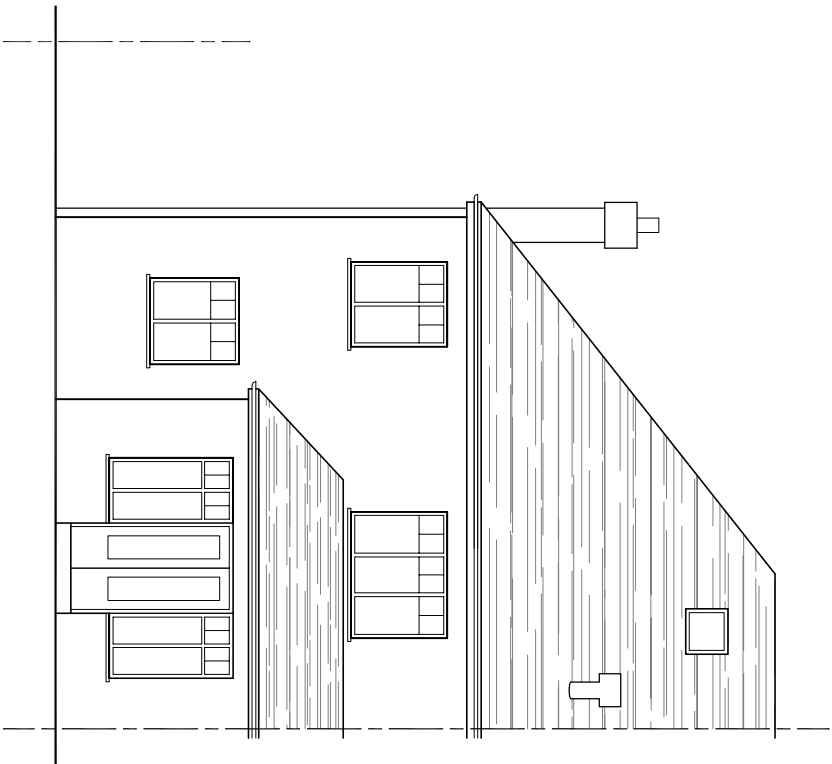

NORTH ELEVATION

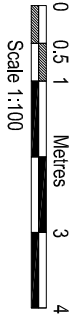

AMENDMENTS	DATE	REV.
------------	------	------

Dimensions, areas and levels where given are only approximate and subject to site survey. All dimensions are to be checked on site. Figured dimensions only are to be taken from this drawing. This drawing is to be read in conjunction with all relevant consultants and/or specialist drawings/documents and any discrepancies or variations are to be notified to the architect before the affected work commences. This drawing is copyright and remains the property of the Architects.



bernard murray design
chartered architect

WWW.BMURRAYDESIGN.CO.UK

13 MERRYFIELDS, UXBRIDGE, MIDDLESEX UB82BT
TEL: 07958 47714 EMAIL: BMURRAYDESIGN@YAHOO.CO.UK

PROJECT

19 LOWLANDS ROAD

FINANCIAL

1111

CLIENT

DRAWING EXISTING ELEVATIONS

SCALE	1:100 @ A3	DRAWING NUMBER	REV.
DATE	MAR 2023	1191-9	
DRAWN	BM		