






EXISTING FRONT ELEVATION

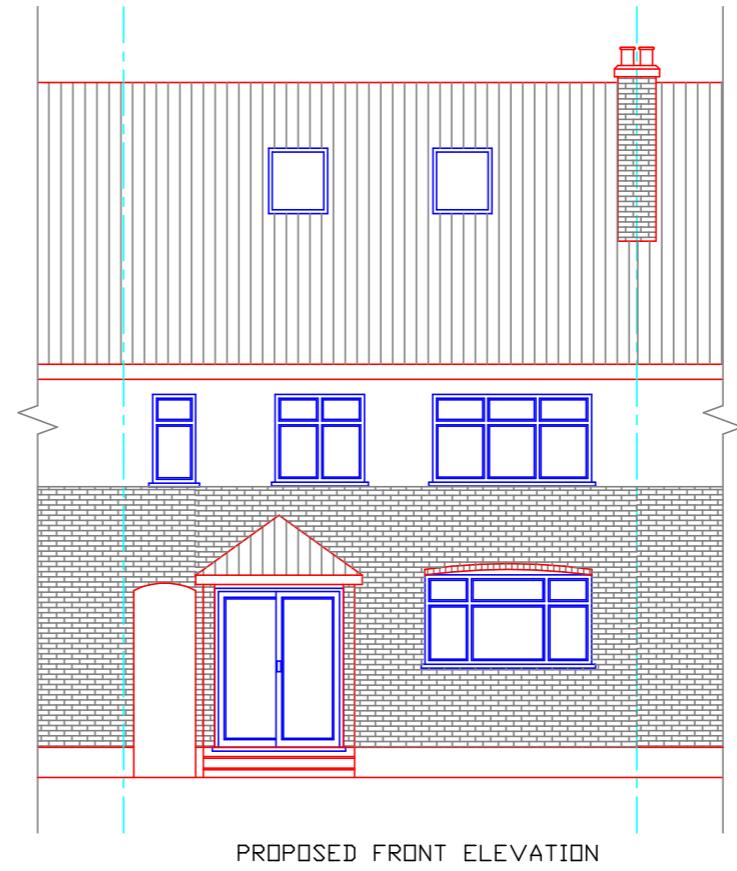

PROPOSED FRONT ELEVATION

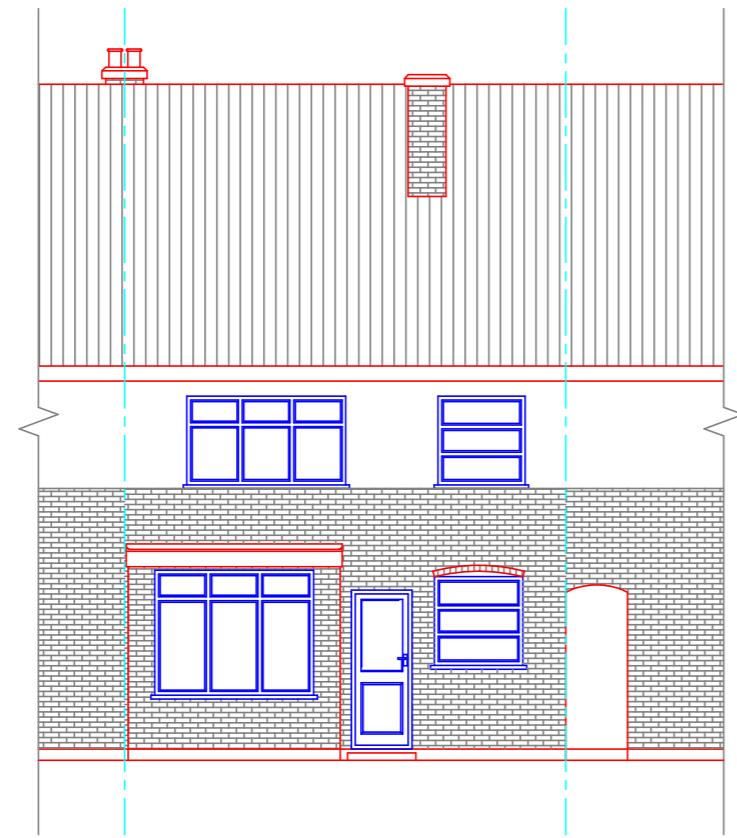


EXISTING REAR ELEVATION

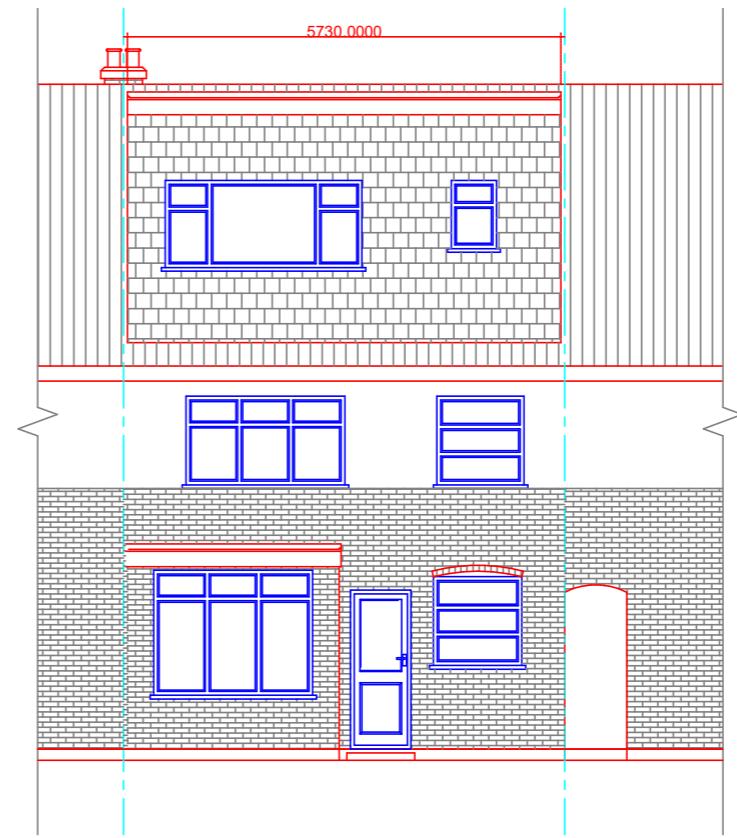


PROPOSED REAR ELEVATION


KEY	
SCALE 1:100 @A3	
0	1cm
0	2cm
0	3cm
0	4cm
0	5cm
B	
A	
Rev	Description
CLIENT	
Mr Sukhwant Singh Bath & Mrs Mandeep Kaur	
PROJECT TITLE	
Proposed Loft conversion	
SITE ADDRESS	
30 Chestnut Close, Hayes, UB3 1JG	
BRICKS AND MORTAR ENTERPRISES	
52 ALLENDALE AVENUE, SOUTHALL, UB1 2SW	
Mobile: 07956 959418	
Email: info@bricksandmortarenterprises.com	
website: www.bricksandmortarenterprises.com	
All dimensions must be checked on site before commencing work. Do not scale from these drawings.	
Any deviations from plans or structural alterations are to be notified immediately.	
Any building works undertaken before all necessary Local Authority approvals have been obtained are at clients own risk.	
Any revised drawing or additional structural designs required after Local Authority approvals have been gained will form an additional cost to the client.	
PLANNING ISSUE	

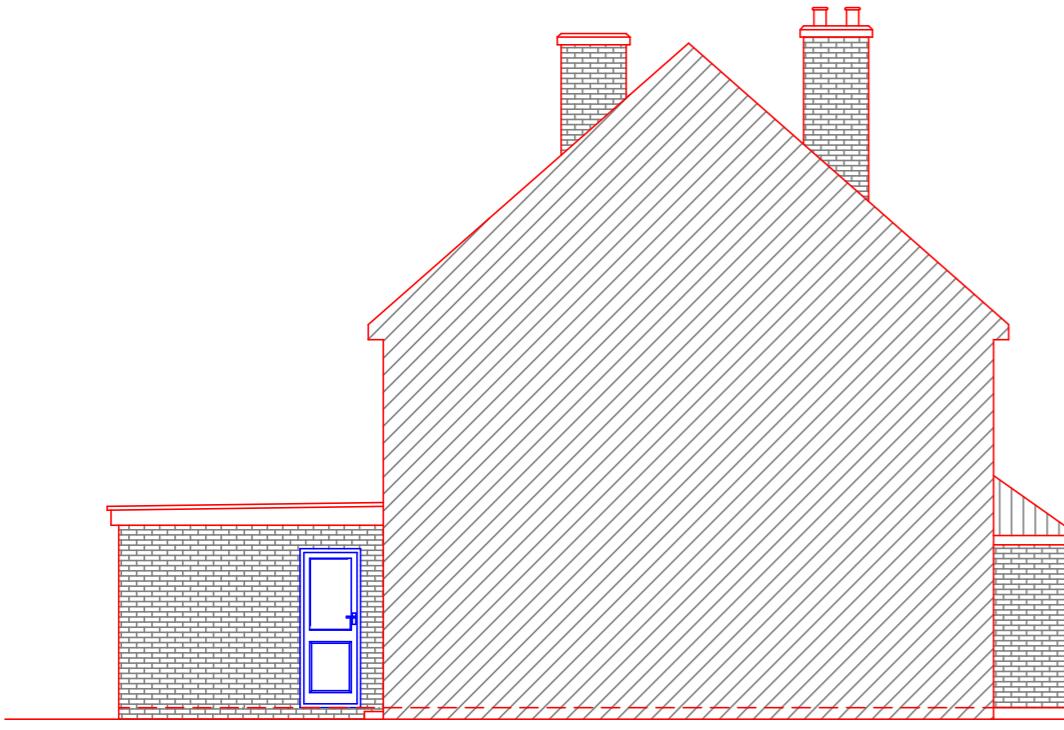


EXISTING LEFT SIDE ELEVATION

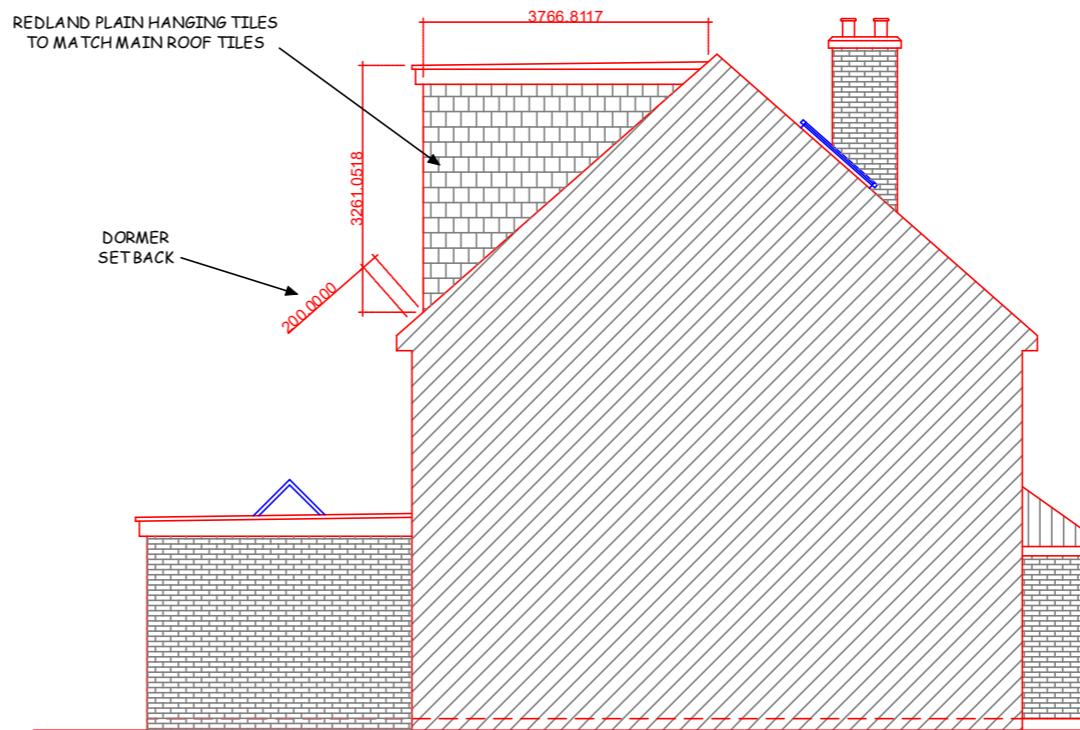

PROPOSED LEFT SIDE ELEVATION

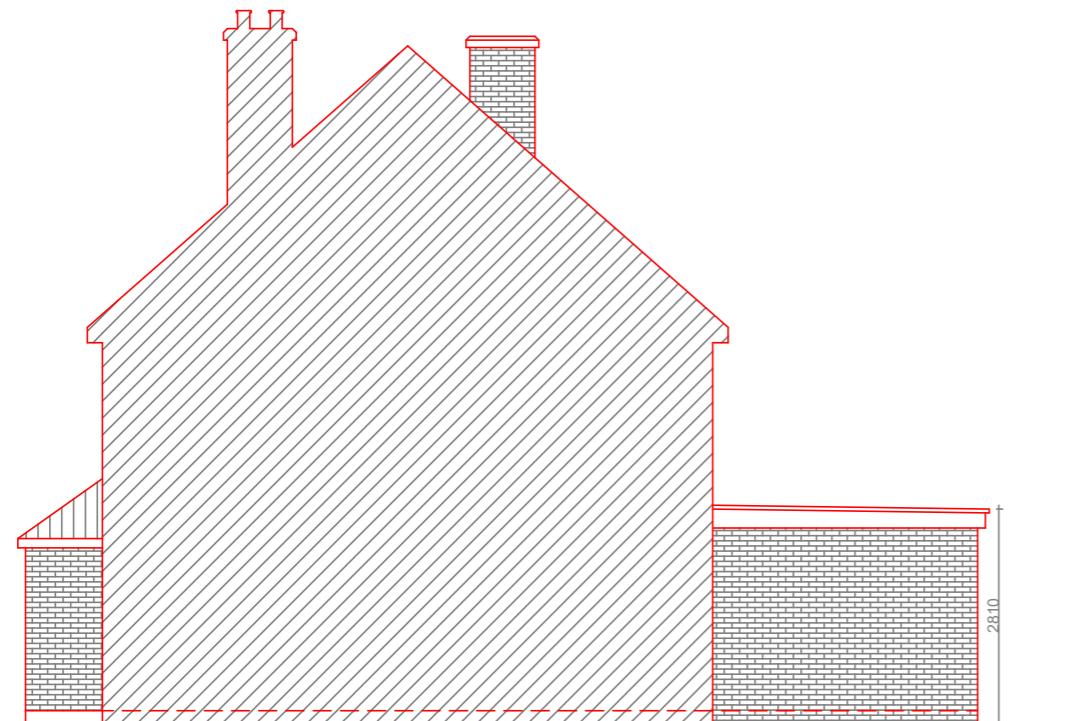

EXISTING RIGHT SIDE ELEVATION

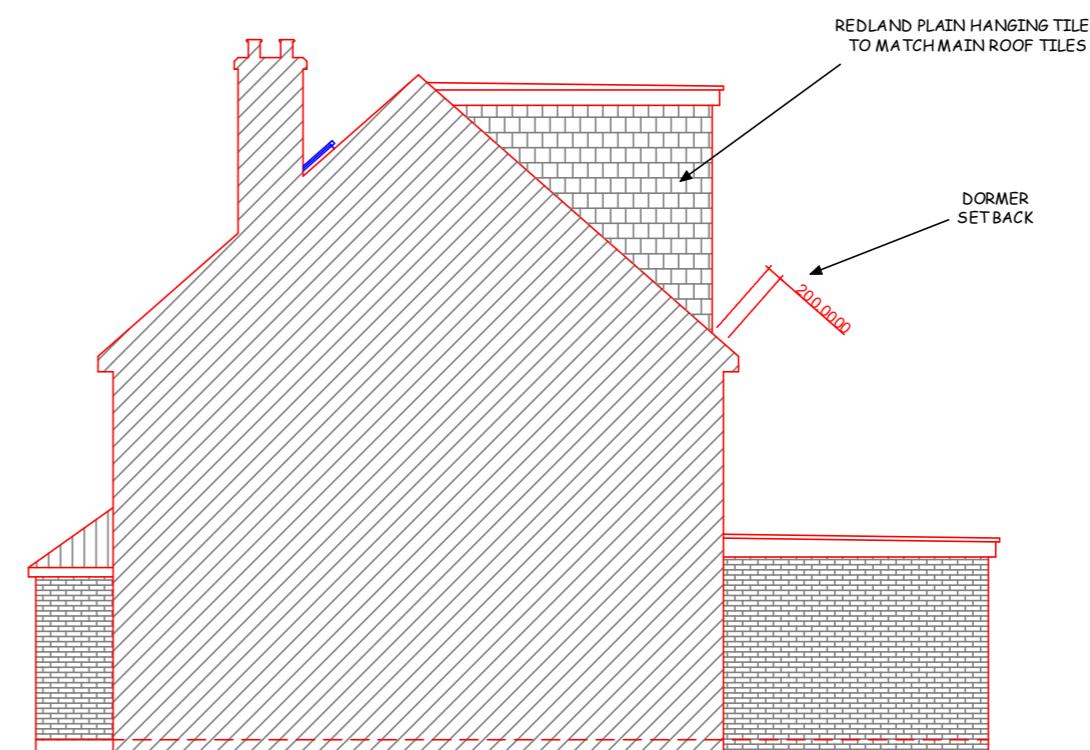


PROPOSED RIGHT SIDE ELEVATION

VOLUME CALCULATION  
(DIMS NOT TO SCALE)  
PROPOSED VOLUME OF LOFT AREA  
 $5.73 (w) \times 3.76 (d) \times 3.26 (h) \times 0.5 = 35.11 \text{ CU M}$



THE TOTAL VOLUME OF THE PROPOSAL IS LESS  
THAN 40.00 CU M THEREFORE THE PROPOSAL  
FALLS WITHIN THE PERMITTED DEVELOPMENT (PD)

KEY	
SCALE 1:100 @A3	
0	1cm 2cm 3cm 4cm 5cm
0	1m 2m 3m 4m 5m
B	
A	
Rev	Description Init.
CLIENT	
Mr Sukhwant Singh Bath & Mrs Mandeep Kaur	
PROJECT TITLE	
Proposed Loft conversion	
SITE ADDRESS	
30 Chestnut Close, Hayes, UB3 1JG	
BRICKS AND MORTAR ENTERPRISES	
52 ALLENDALE AVENUE, SOUTHALL, UB1 2SW	
Mobile: 07956 959418	
Email: info@bricksandmortarenterprises.com	
website: www.bricksandmortarenterprises.com	
All dimensions must be checked on site before commencing work. Do not scale from these drawings. Any deviations from plans or structural alterations are to be notified immediately. Any building works undertaken before all necessary Local Authority approvals have been obtained are at clients own risk. Any revised drawing or additional structural designs required after Local Authority approvals have been gained will form an additional cost to the client.	
PLANNING ISSUE	


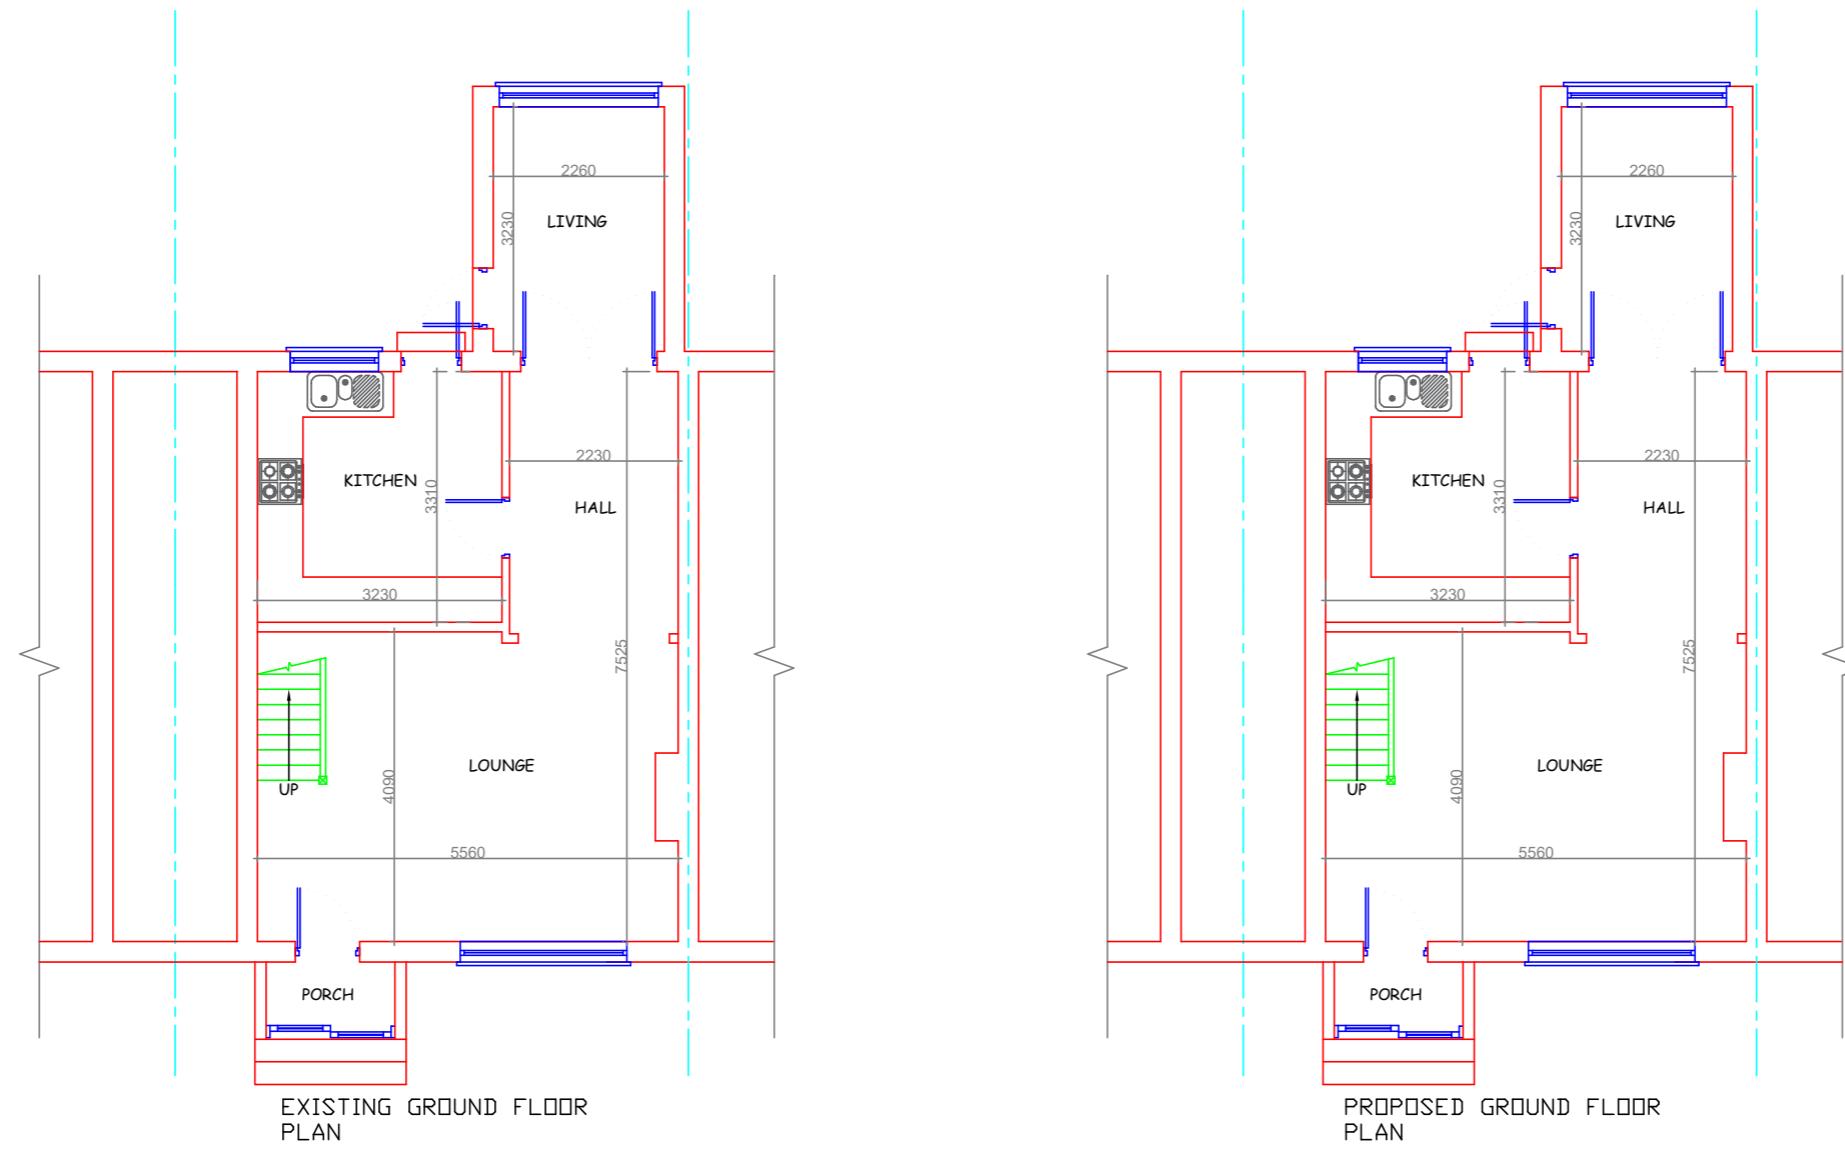


KEY	
SCALE 1:100 @A3	
0	1cm
0	2m
0	3cm
0	4m
0	5cm
B	
A	
Rev	Description
CLIENT	Mr Sukhwant Singh Bath & Mrs Mandeep Kaur
PROJECT TITLE	Proposed Loft conversion
SITE ADDRESS	30 Chestnut Close, Hayes, UB3 1JG BRICKS AND MORTAR ENTERPRISES 52 ALLENDALE AVENUE, SOUTHALL, UB1 2SW Mobile: 07956 959418 Email: info@bricksandmortarenterprises.com website: www.bricksandmortarenterprises.com
All dimensions must be checked on site before commencing work. Do not scale from these drawings. Any deviations from plans or structural alterations are to be notified immediately. Any building works undertaken before all necessary Local Authority approvals have been obtained are at clients own risk. Any revised drawing or additional structural designs required after Local Authority approvals have been gained will form an additional cost to the client.	
PLANNING ISSUE	



30 Chestnut Close - Drawing No. 03

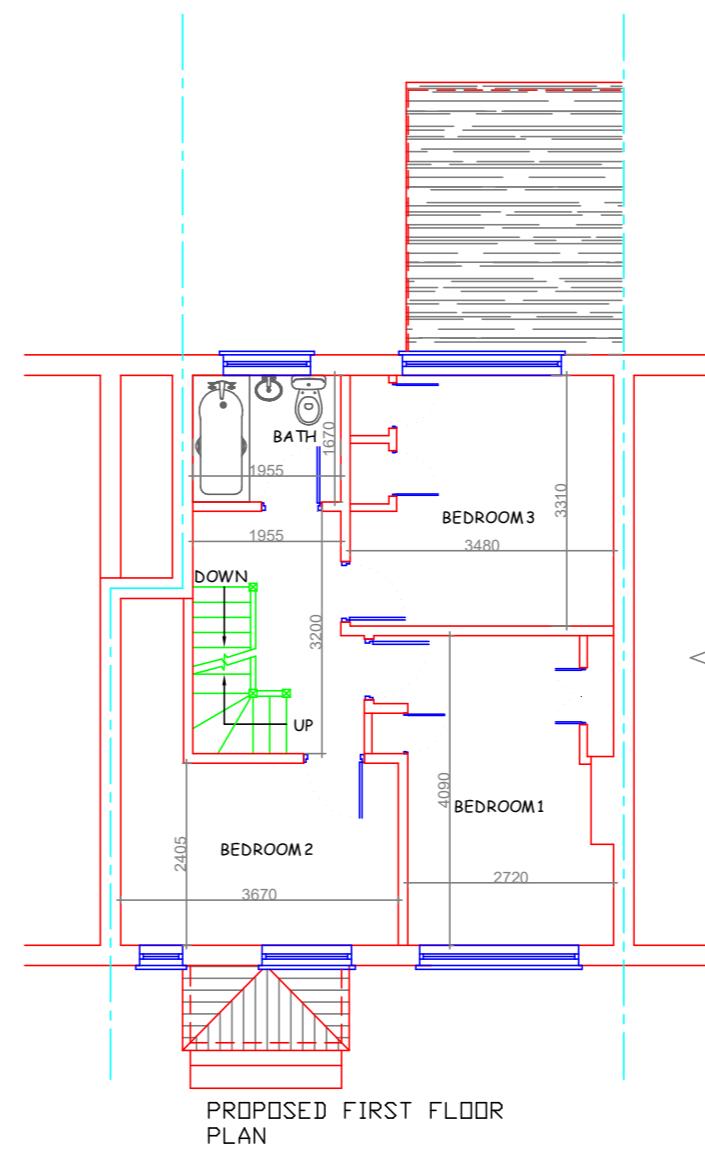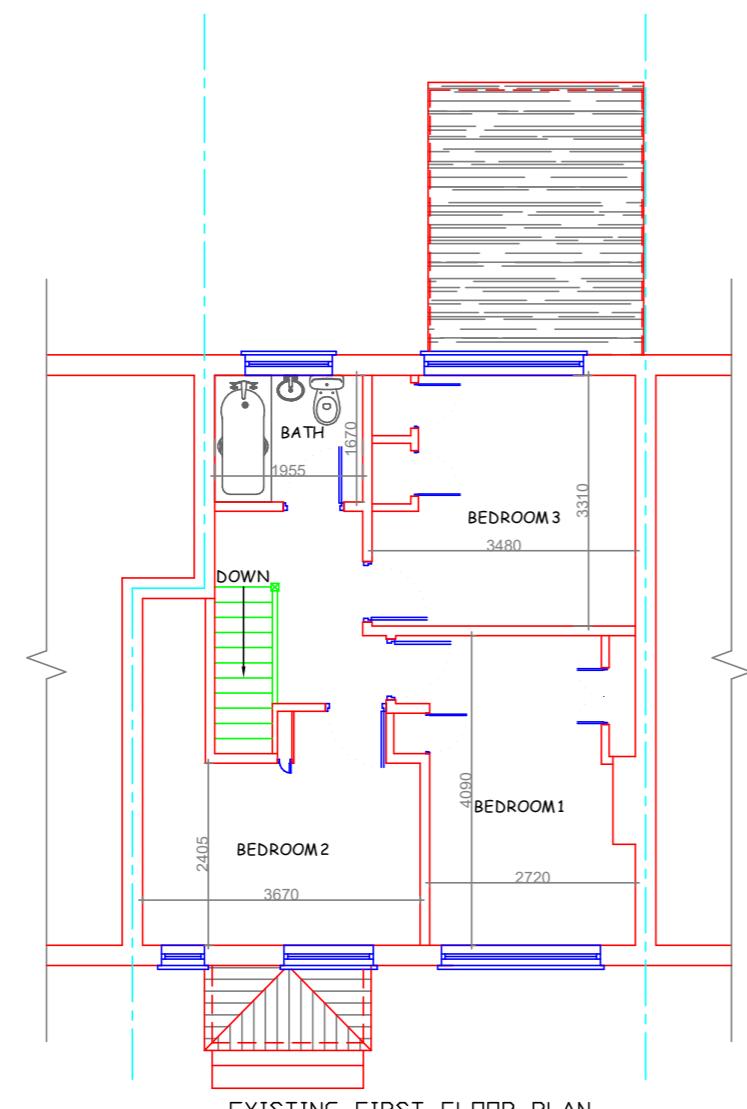

KEY	
SCALE 1:100 @A3	
0	1cm
0	2cm
0	3cm
0	4cm
0	5cm
B	
A	
Rev	Description
CLIENT	Mr Sukhwant Singh Bath & Mrs Mandeep Kaur
PROJECT TITLE	Proposed Loft conversion
SITE ADDRESS	30 Chestnut Close, Hayes, UB3 1JG BRICKS AND MORTAR ENTERPRISES 52 ALLENDALE AVENUE, SOUTHALL, UB1 2SW Mobile: 07956 959418 Email: info@bricksandmortarenterprises.com website: www.bricksandmortarenterprises.com
All dimensions must be checked on site before commencing work. Do not scale from these drawings. Any deviations from plans or structural alterations are to be notified immediately. Any building works undertaken before all necessary Local Authority approvals have been obtained are at clients own risk. Any revised drawing or additional structural designs required after Local Authority approvals have been gained will form an additional cost to the client.	
PLANNING ISSUE	

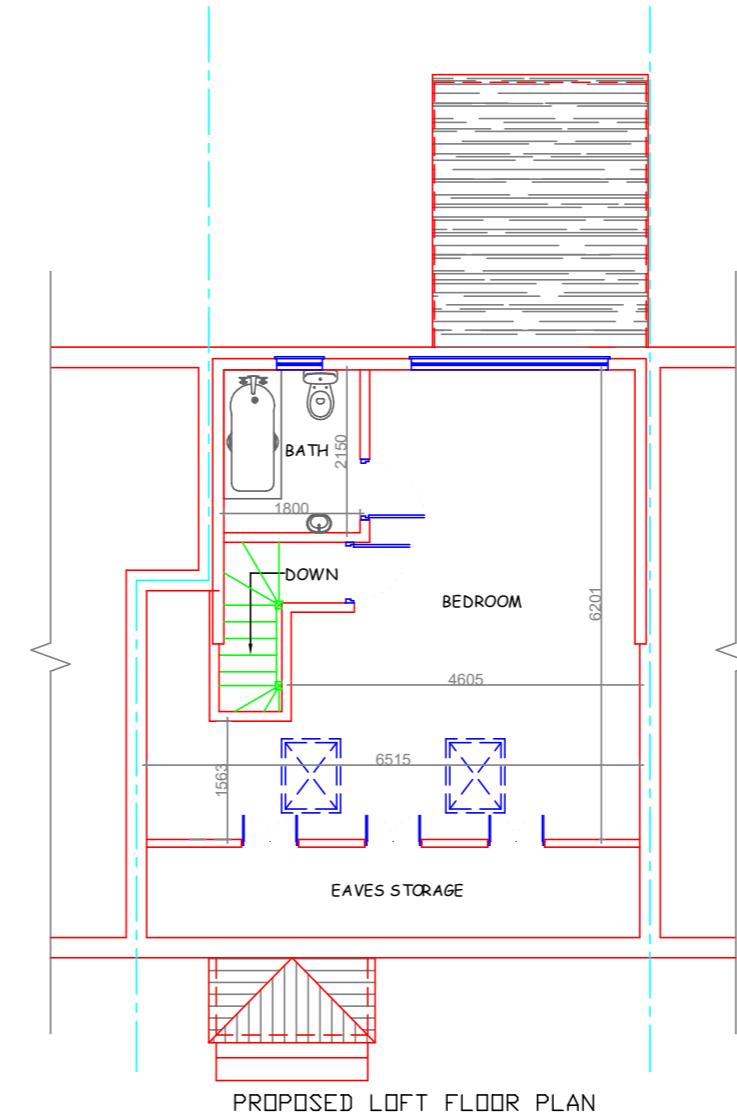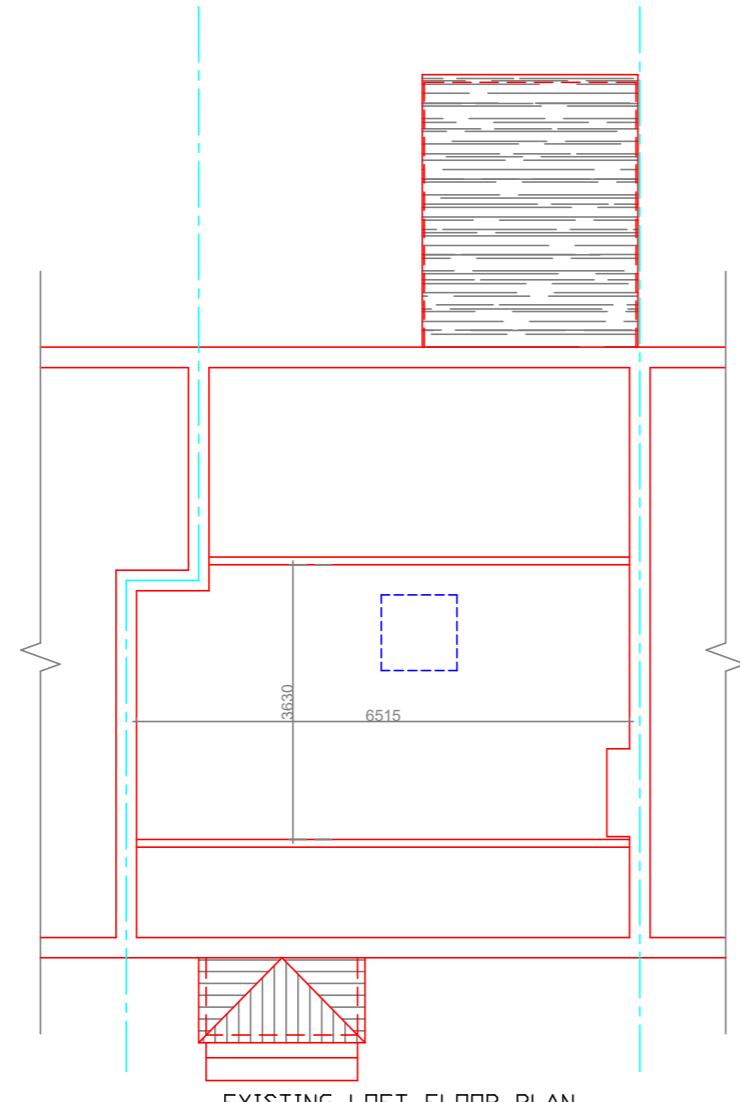

KEY	
SCALE 1:100 @A3	
0	1cm
0	2cm
	3cm
	4cm
	5cm
B	
A	
Rev	Description
CLIENT	
Mr Sukhwant Singh Bath & Mrs Mandeep Kaur	
PROJECT TITLE	
Proposed Loft conversion	
SITE ADDRESS	
30 Chestnut Close, Hayes, UB3 1JG	
BRICKS AND MORTAR ENTERPRISES	
52 ALLENDALE AVENUE, SOUTHALL, UB1 2SW	
Mobile: 07956 959418	
Email: info@bricksandmortarenterprises.com	
website: www.bricksandmortarenterprises.com	
All dimensions must be checked on site before commencing work. Do not scale from these drawings. Any deviations from plans or structural alterations are to be notified immediately. Any building works undertaken before all necessary Local Authority approvals have been obtained are at clients own risk. Any revised drawing or additional structural designs required after Local Authority approvals have been gained will form an additional cost to the client.	
PLANNING ISSUE	

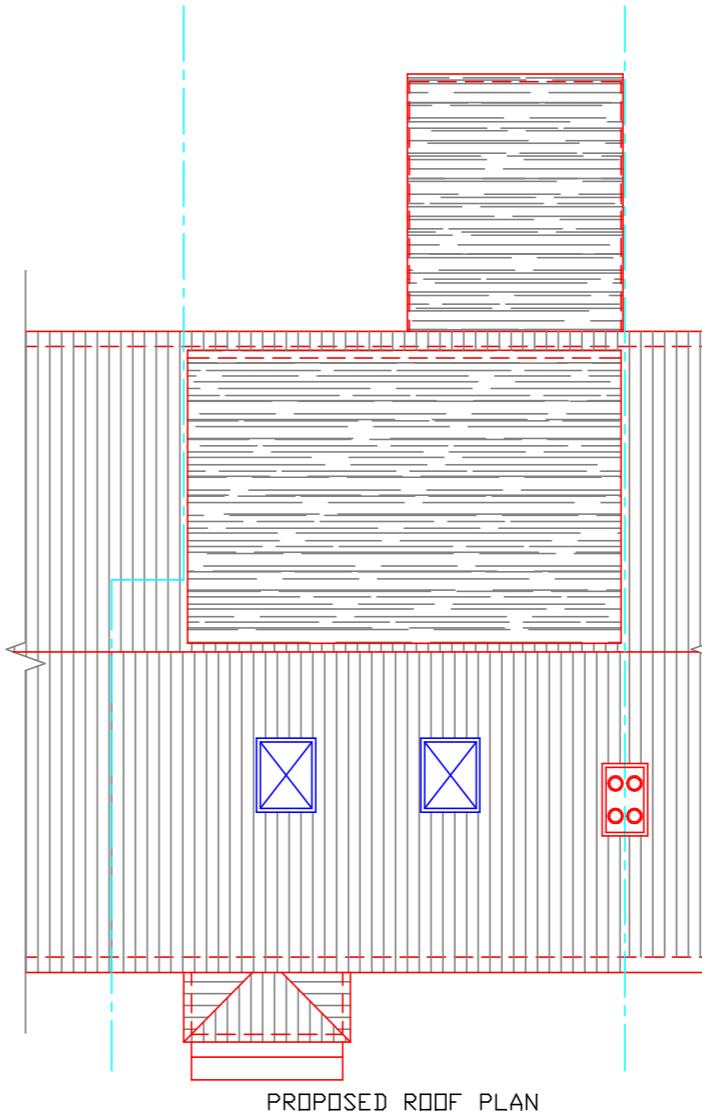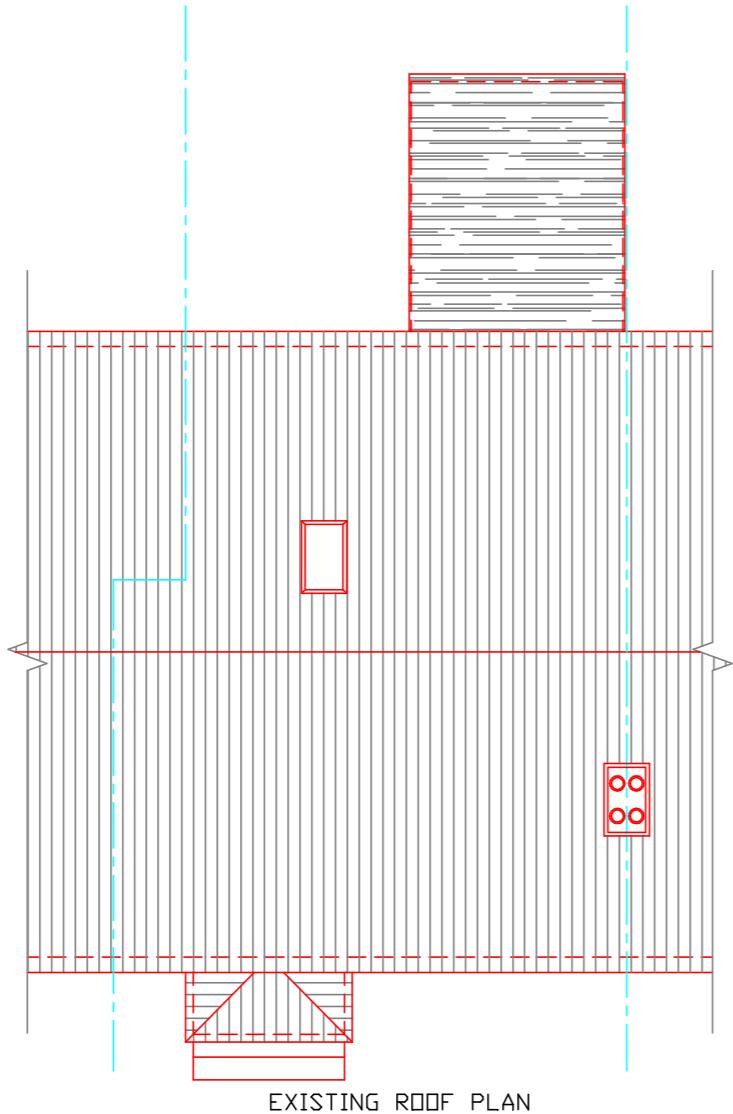

KEY	
SCALE 1:100 @A3	
0	1cm
0	2cm
	3cm
	4cm
	5cm
B	
A	
Rev	Description
CLIENT	
Mr Sukhwant Singh Bath & Mrs Mandeep Kaur	
PROJECT TITLE	
Proposed Loft conversion	
SITE ADDRESS	
30 Chestnut Close, Hayes, UB3 1JG	
BRICKS AND MORTAR ENTERPRISES	
52 ALLENDALE AVENUE, SOUTHALL, UB1 2SW	
Mobile: 07956 959418	
Email: info@bricksandmortarenterprises.com	
website: www.bricksandmortarenterprises.com	
All dimensions must be checked on site before commencing work. Do not scale from these drawings. Any deviations from plans or structural alterations are to be notified immediately. Any building works undertaken before all necessary Local Authority approvals have been obtained are at clients own risk. Any revised drawing or additional structural designs required after Local Authority approvals have been gained will form an additional cost to the client.	
PLANNING ISSUE	