



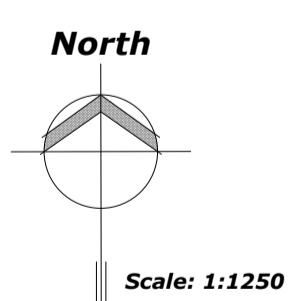

SITE LOCATION. SCALE 1:1250.

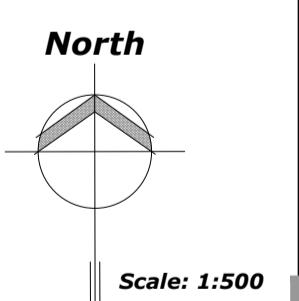

BLOCK PLAN. SCALE 1:500.



RED LINE SHOWS:
APPLICATION SITE

SURVEY CARRIED OUT BY:

NOTE:
ALL EXISTING AND PROPOSED DIMENSIONS AND LEVELS MUST BE
VERIFIED ON-SITE BEFORE COMMENCING WORK AND ANY
DISCREPANCIES OR OMISSIONS NOTIFIED TO MCLAREN ASSOCIATES.
ALL BOUNDARIES SUBJECT TO SITE SURVEY.
THIS DRAWING MUST NOT BE SCALED.