

# LANDSCAPE



**Hedera Helix Hibernica**

This is a dense, bushy, fast growing evergreen, with tiny dark green leaves which makes a beautiful dense hedge.



**Hebe - Dwarf Evergreen shrubs**

Compact bushy or spreading Hebe variation of foliage



**REAR FENCING**

Heavy duty Vertilap featheredge fence or similar 1.8 meter high



**PATH**


Autumn Woburn Rumbled or similar permeable block paving



Bin Storage  
no larger than 90L.  
waste sacks brought to front boundary or property for collection



**BIN ENCLOSURE**

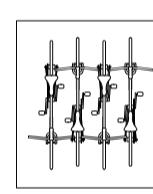

Secure storage  
purpose built cycle shed for  
4 bikes..  
Low roof, suitable for  
front gardens.  
Timber/larch cladding.  
Brighton bike sheds or similar



## PLANTING

To be carried out by an experienced landscape contractor under the supervision of qualified landscape designer.

## MAINTENANCE

Regular maintenance to be carried out by an experienced landscape gardner.

Annual inspection to be carried out by an experience landscape gardner.

Failed hedge plants to be removed and replaced by new.

Neat edge to pavement side and the hard landscape.

5 year landscape maintenance report to be prepared by an experienced & qualified landscape designer. Period starts on the date of 'Certificate of Practical Completion'.



**CONSERVATION TYPE**

Slim line frame  
for pitched roof.  
Reset within roof tiles.  
Can be fixed to roof pitch  
as low as 12 deg. & as  
high as 90 deg.

### ROOF LIGHTS on pitch roof

Roflights to be double glazed + to meet 'U' value of min. 1.4 W/m sq.K.  
All roof lights to be A-A fire rated & fire classification of Broof (t4).

Double up rafters on the side of opening,  
supporting double trimmers above  
& below opening. Bolt together with M12  
bolts at 450 c/s.  
Must be 450mm minimum clear opening  
with non opening fasteners.

### Planning condition 8

### REV C - 29/08/24

Waste collection/bin enclosure information added

### Revision B - 06/02/24

Rooflight note added in red.

### REV A - 16/01/24

Active and passive EV charging points specified

### Purpose - Full planning application

All dimensions to be checked on site.  
All omissions & discrepancies to be reported to the designer.

PROJECT:

14 Stanley Road,  
Northwood, HA6 1RG

DATE:

16/11/2023

(C) SSK architects owns the copyright of this  
drawing which must not be reproduced in  
whole or part without the written permission.

DWG. TITLE:

**SITE NOTES**

REVISION:

**10 C**

### NEIGHBOURING EXAMPLES

This application seeks to follow similar approvals achieved at neighbouring properties on Stanley Road, mainly:

6 Stanley Road, HA6 1RG - 68354/APP/2016/2464 and  
68354/APP/2015/2035 - Ground floor extension and raising and  
enlargement of roof space (crown roof)

35 Stanley Road, HA6 1RG - 64324/APP/2008/2104 - Ground floor  
extension and enlargement of roof space (crown roof)

1 Stanley Road, HA6 1RG - 13020/APP/2005/3469 - Ground floor  
extension and enlargement of roof space (crown roof)

2 Stanley Road, HA6 1RG - 9707/APP/2005/3537 - Ground floor  
extension and enlargement of roof space (crown roof)

### SEE DESIGN AND ACCESS STATEMENT



tel : 0796 222 3141

email : sandeep@sskarchitects.co.uk

■■■■■ New internal walls

■■■■■ New external walls

■■■■■ Walls to be demolished

■■■■■ New doors/windows

■■■■■ Proposed work shaded

PROPOSED