


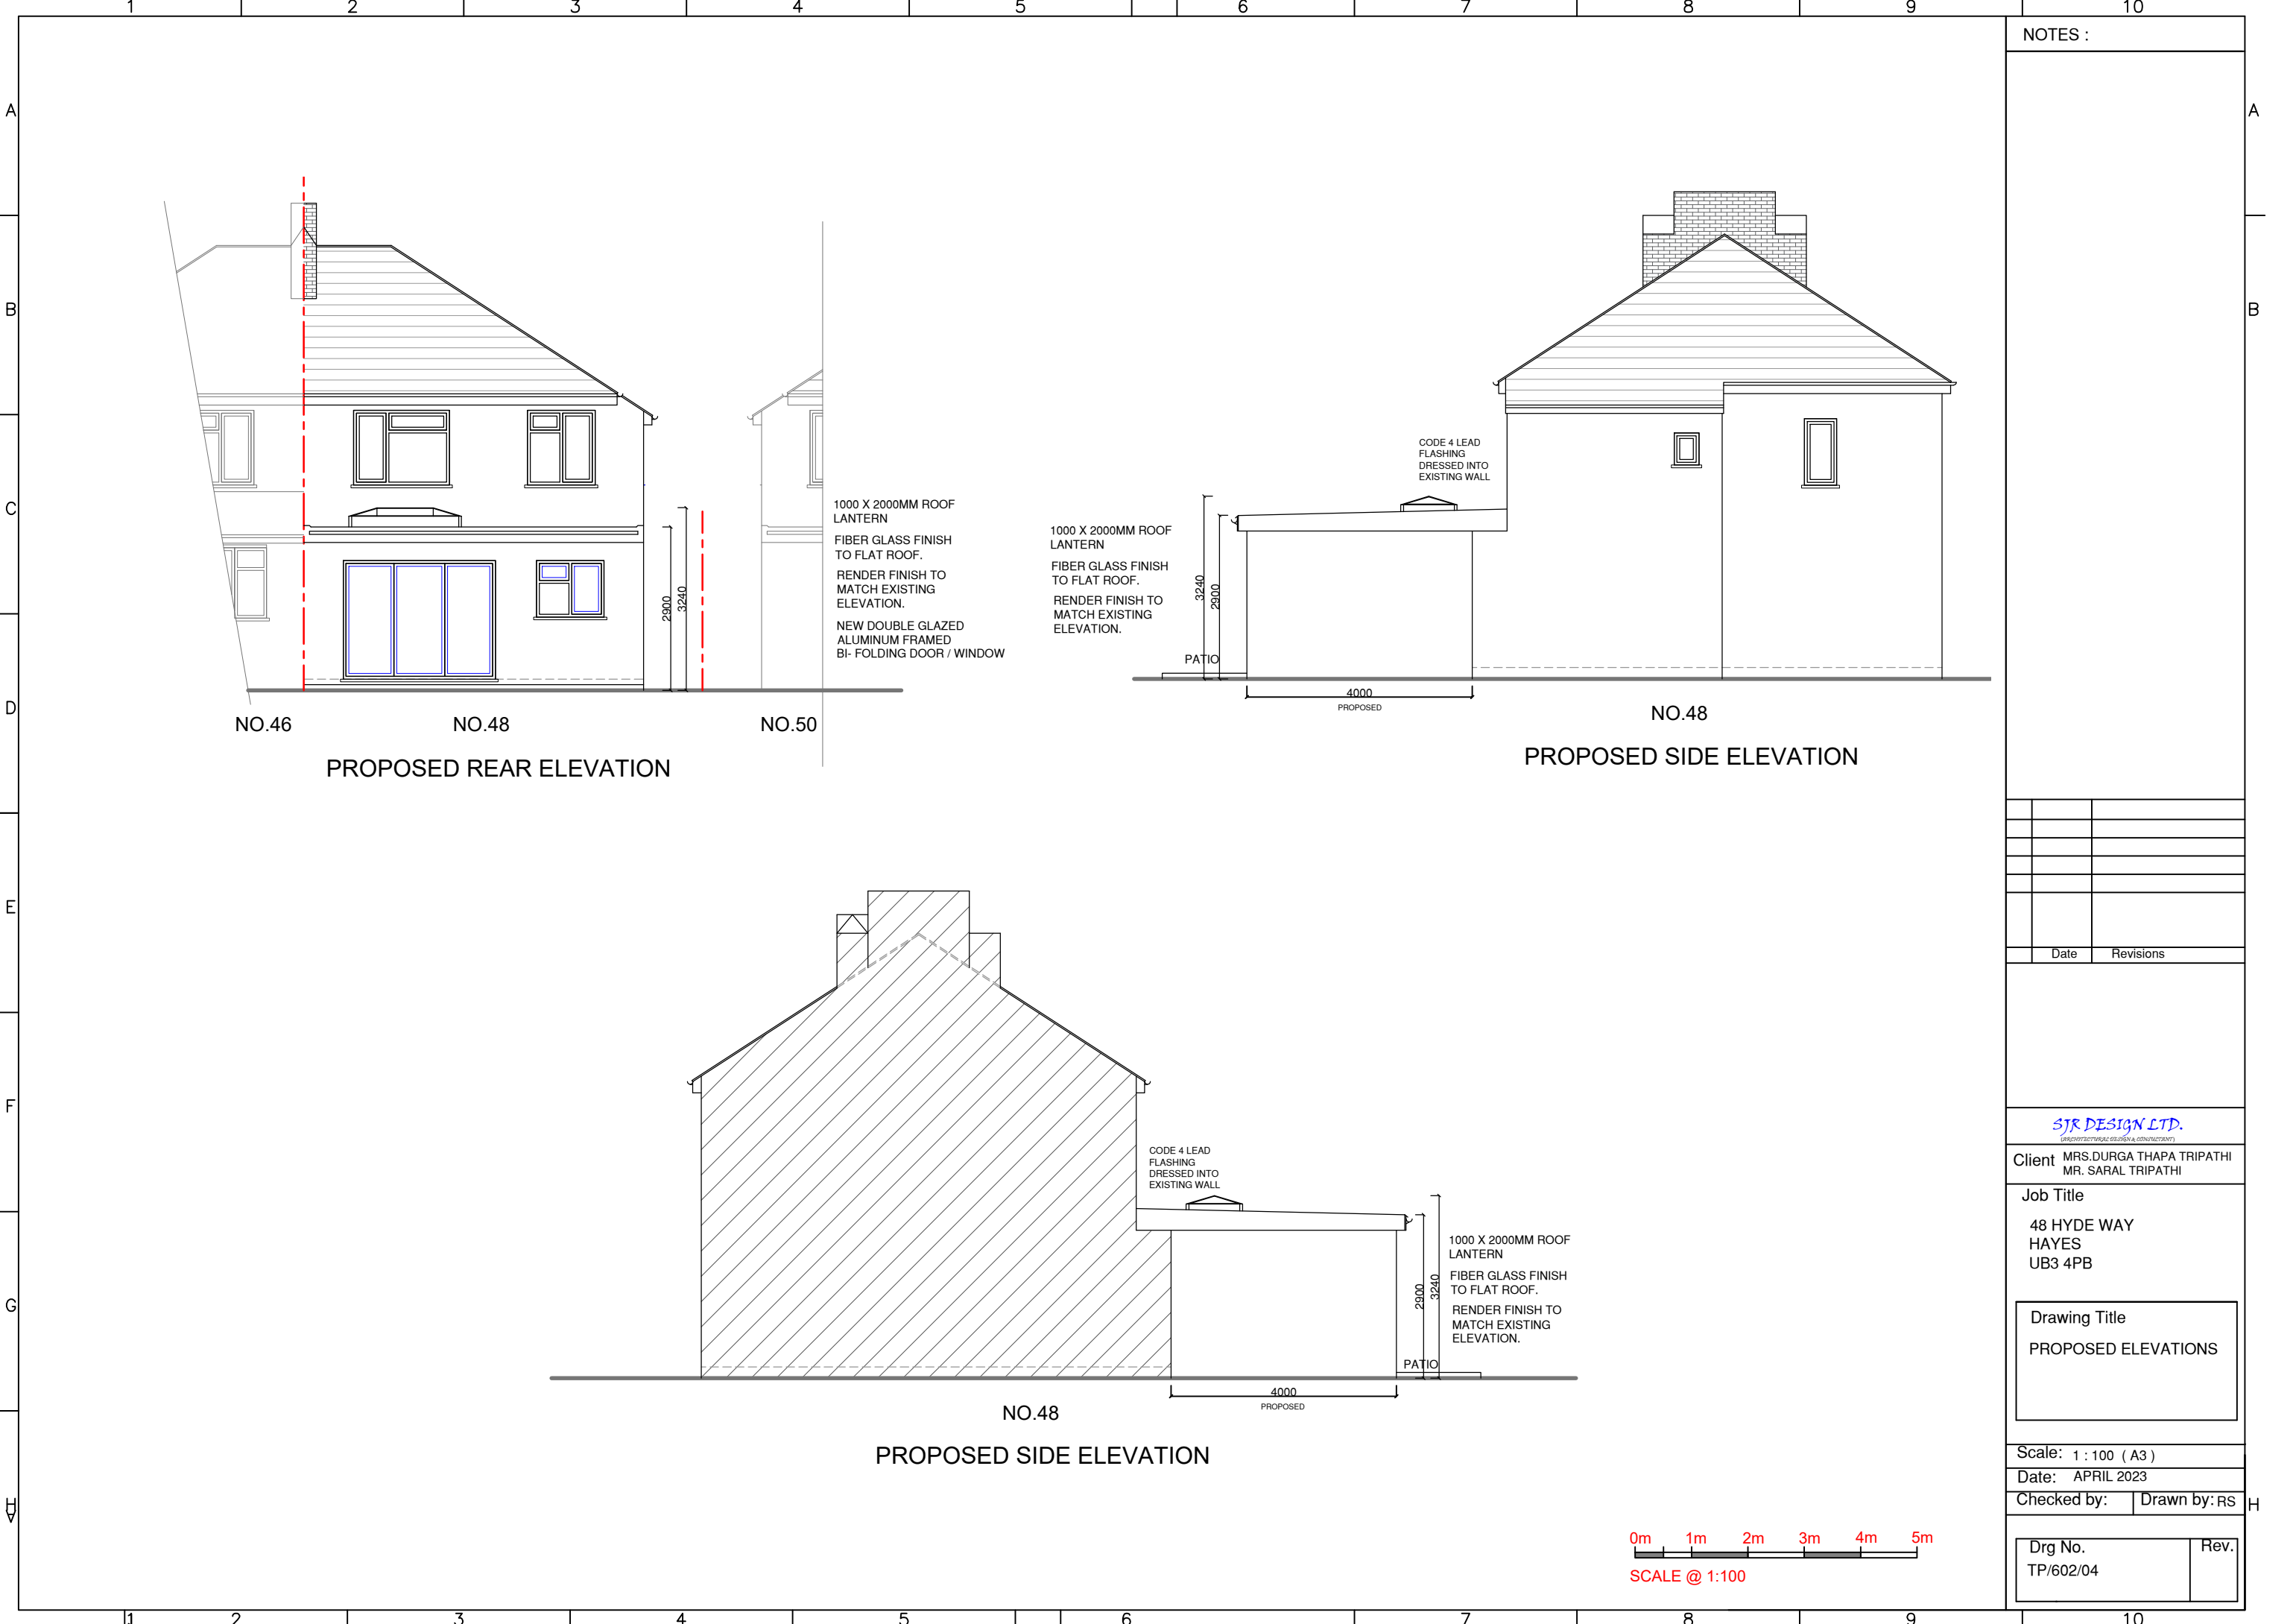

NOTES :

Date Revisions

SJR DESIGN LTD.
(ARCHITECTURAL DESIGN & CONSULTANT)

Client MRS.DURGA THAPA TRIPATHI
MR. SARAL TRIPATHI

Job Title

48 HYDE WAY
HAYES
UB3 4PB

Drawing Title
PROPOSED ELEVATIONS

Scale: 1 : 100 (A3)

Date: APRIL 2023

Checked by:

Drawn by: RS

Drg No.
TP/602/04

Rev.