



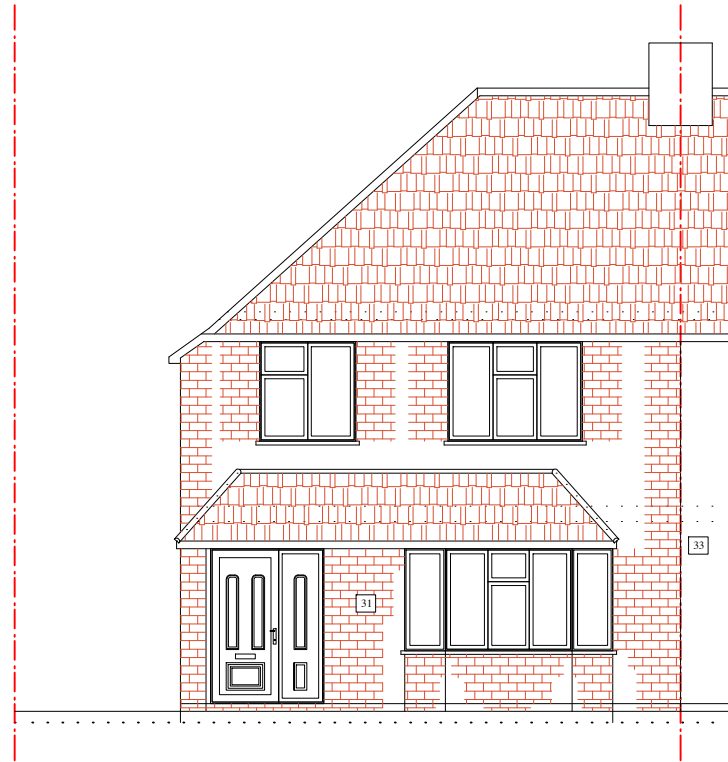


EXISTING FRONT ELEVATION



EXISTING REAR ELEVATION

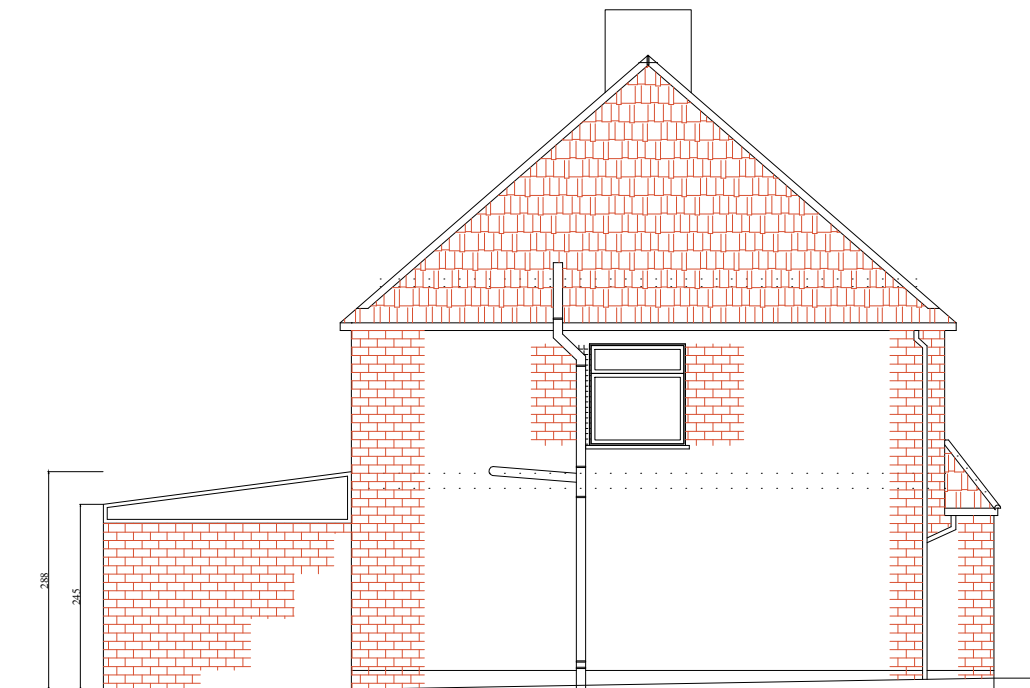

EXISTING SIDE ELEVATION

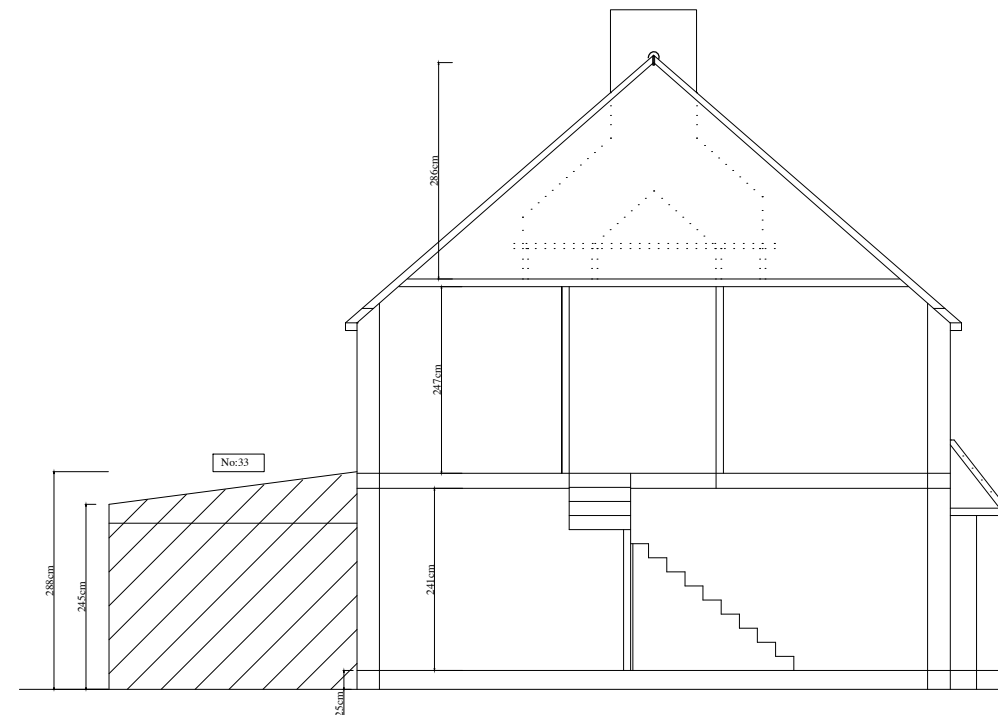

SECTION A-A

Certificate of Lawfulness Application			
no	revision	date	control
project	31 NORTHOLT AVENUE RUISLIP HA4 6SS		
drawing title	EXISTING ELEVATIONS AND SECTION A-A		
scale	1/100@A3		
date	APR' 2023		
draw no	BARBARA-04-PL02		