



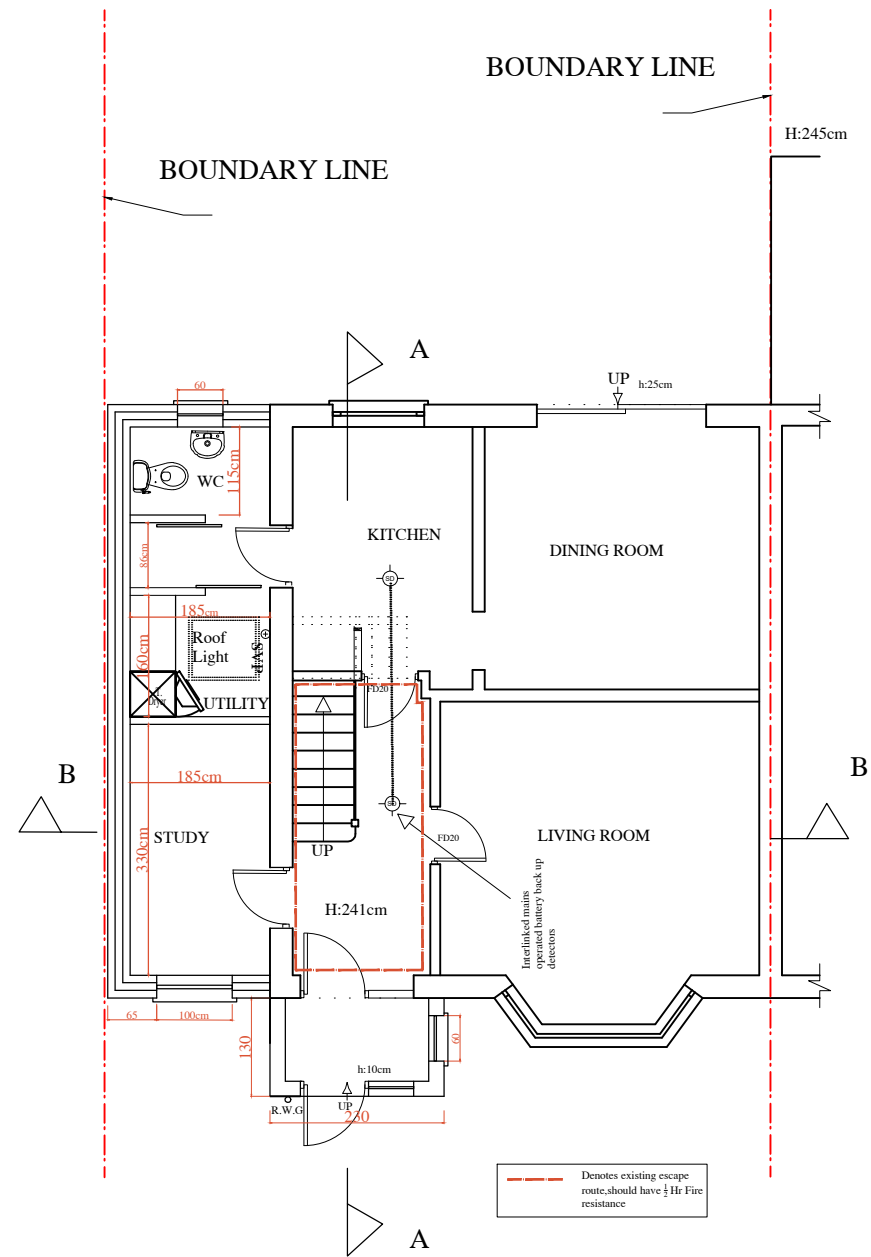

PROPOSED GROUND FLOOR PLAN

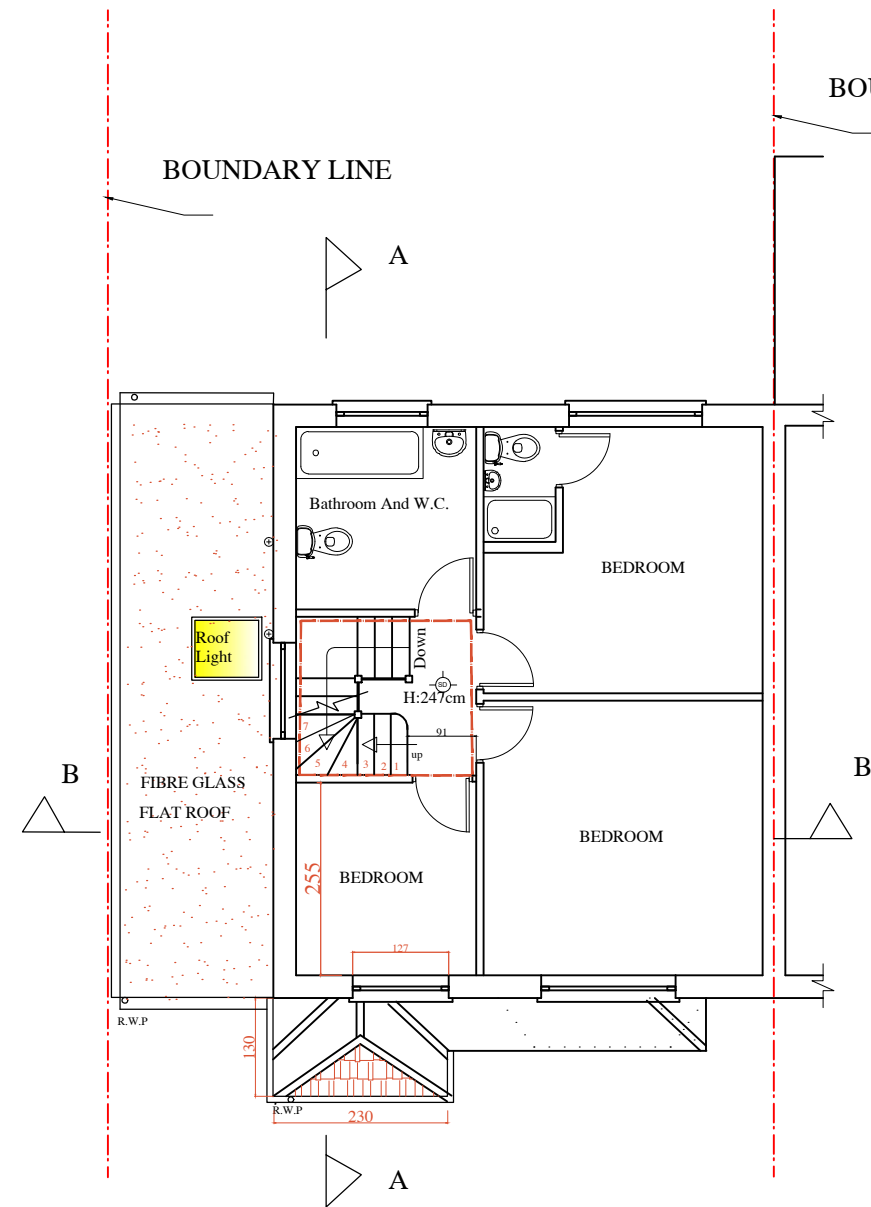

PROPOSED FIRST FLOOR PLAN

Certificate of Lawfulness Application				
no	revision	date	control	
project	31 NORTHOLT AVENUE RUISLIP HA4 6SS			
drawing title	PROPOSED GROUND AND FIRST FLOOR PLAN			
scale	1/100@A3			
date	APRIL' 2023			
drw.no	BARBARA-04-PL03			