

G12: reduce by 2 trees either end

Remove G13
-Thuya and cypress hedge


Thuja and cypress hedge 4m

Notes added 20-07-2024
by Simon Stephens

Remove T2
and T2a

Reduce hedge
G3 to 2.5m

T7/T8: remove deadwood
and lift canopy over drive

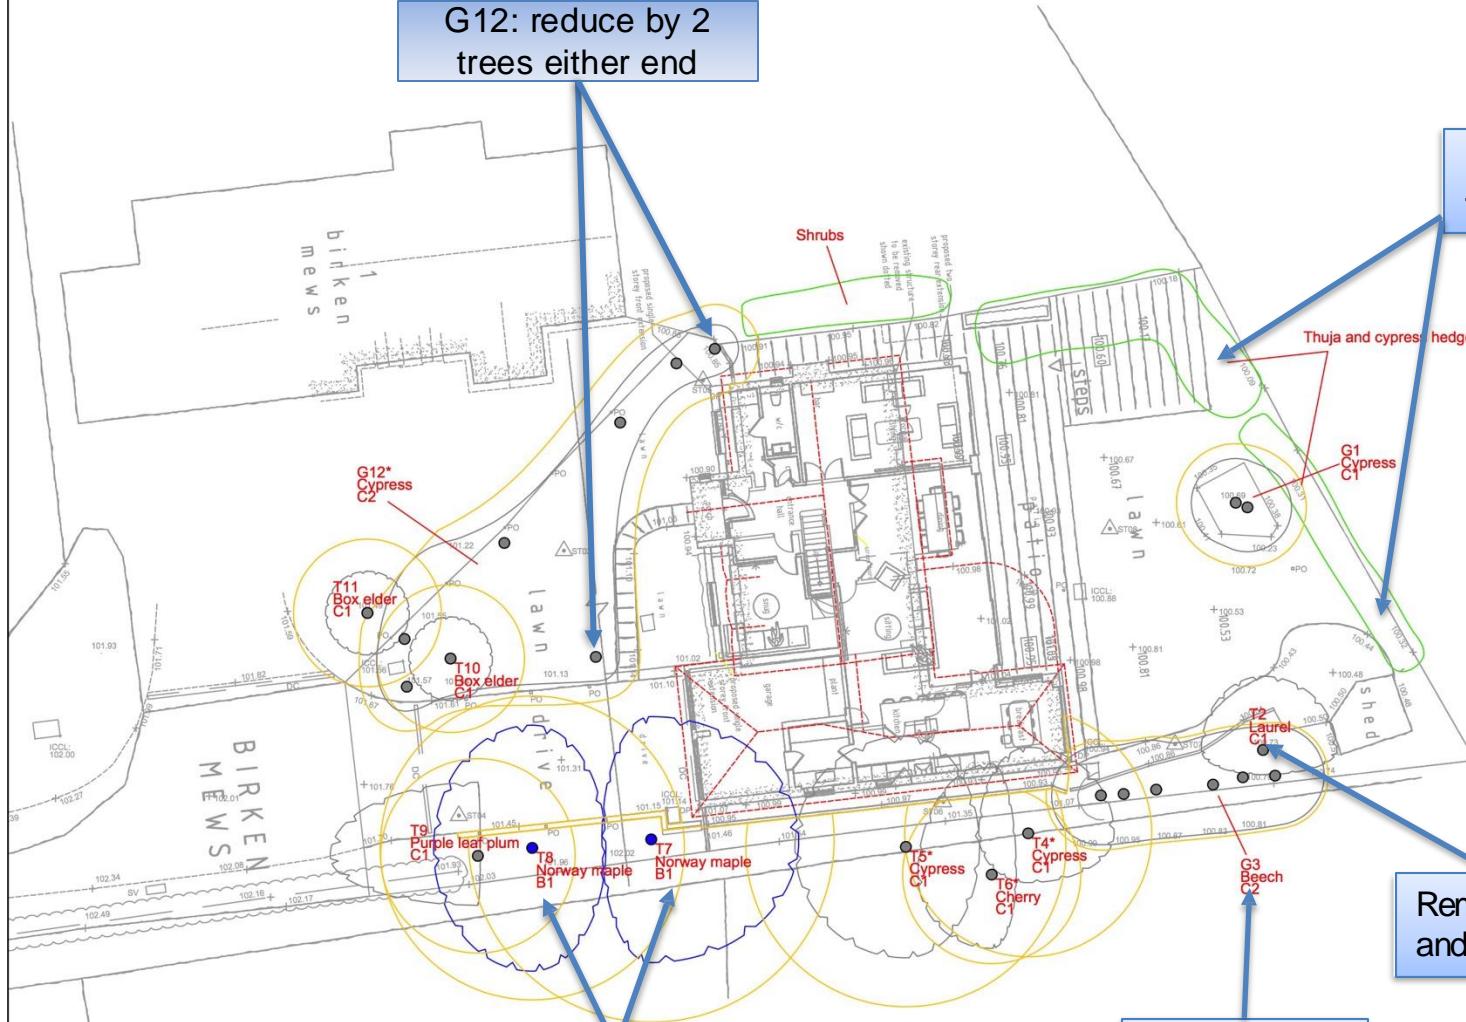

t: 07884 056 025
e: glen@ghatrees.co.uk
www.ghatrees.co.uk


Site: 2 Birken Mews, Rickmansworth Road, Northwood HA6 2GY 1:200 at A3

Drawing Title: Arboricultural Impact Assessment July 2023

Key:

- Category A
- Category B
- Category C
- Category D
- Category U
- Tree Number
- Species
- Category
- Crown Spread
- Root Protection Area

NOTE: Tree/group numbers marked with an * have approximate locations.

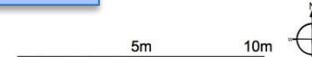

Tree/ Group No.	Species	Height (m)	Stem Diam. at 1.5m (mm)	Branch Spread (m)				Canopy Cleara- nce (m)	Age Class	Observations	Management Recommendations	Estimated Remaining Contribution (years)	BS 5837 Category Grading	Protect- -ion Distnce (m)	Root Protect. Area (m2)
				N	S	E	W								
T2	Portugal laurel	5.5	200	3	3	3	3	1.6	Mature	Four stems from base - average 100mm. Showing good vigour, but insignificant landscape value - not visible from outside site..	Remove to open up garden.	15-30	B-C	2.4	18
T2a	Apple	4	230	4.5	1.5	1	1	3.0	Mature	Growing up through T1. Little live canopy remaining. Major limb broken.	Remove	5-10	C	2.8	24
G3	6no Beech	4.5	150-230					0.4	Semi-mature	Originally planted as a hedge and cut to 2m, but now grown out with canopy spreading up to 4m into garden.	Reduce to 2.5m.	20-40	B-C	2.8	24
T7	Cappadocian maple	17	480	6.5	6.5	6.5	3	3.5	Mature	Three way fork at 3.2m. Dead branches on eastern stem, otherwise showing good vigour. Growing above 1.2m brick retaining wall which is cracking.	Remove dead wood. Remove low hanging branches to open up view to/from house, leaving pruning wounds <100mm.	20-40	B	5.8	104
T8	Cappadocian maple	17	530	6	6	4	5	3.5	Mature	Two main stems from 1.6m. Some minor deadwood, but good overall vigour.	Remove dead wood. Remove low hanging branches to open up view to/from house, leaving pruning wounds <100mm.	20-40	B	6.4	127
G13	Thuya/Lawson cypress	4	150-200					0	Mature	Previously topped. Low amenity value	Remove to open up garden.	10-20	C		
G12	Cypress	3	125-150					0	Mature	Low amenity value, pruning not recommended	Remove to provide access to garden	10-20	C		

Age Class: Young, Middle aged, Mature, Over mature

BS 5837 Tree Quality Category: A- High, B-Moderate, C-Low, U-Unsuitable for retention

