





4 Existing Front Elevation

Scale 1/100

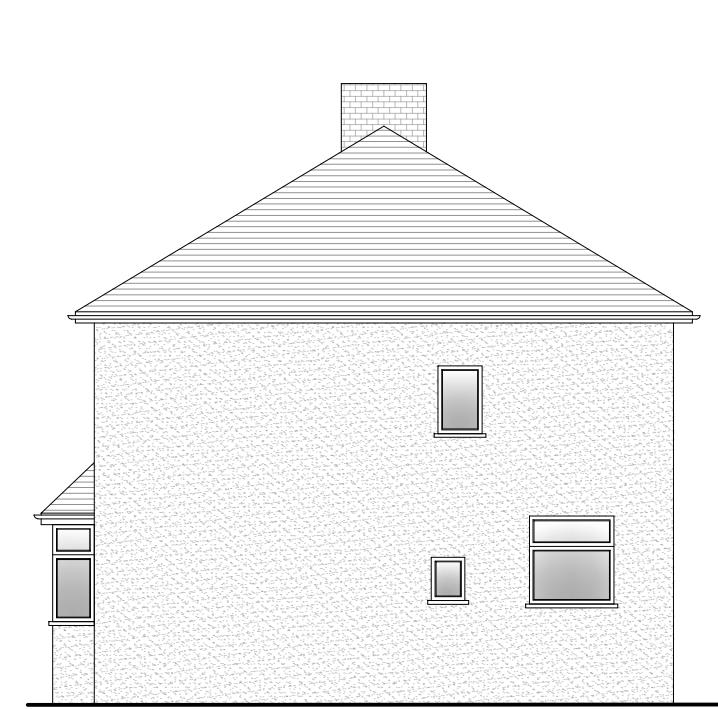


5 Existing Side Elevation

Scale 1/100

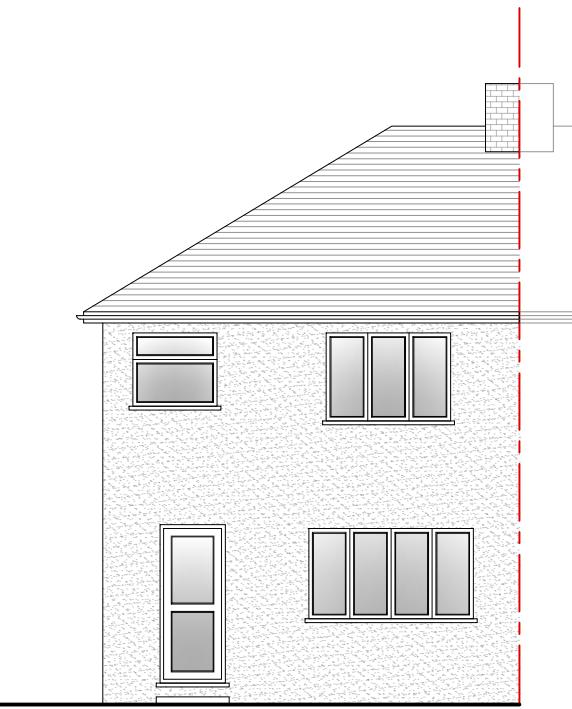


6 Existing Rear Elevation

Scale 1/100

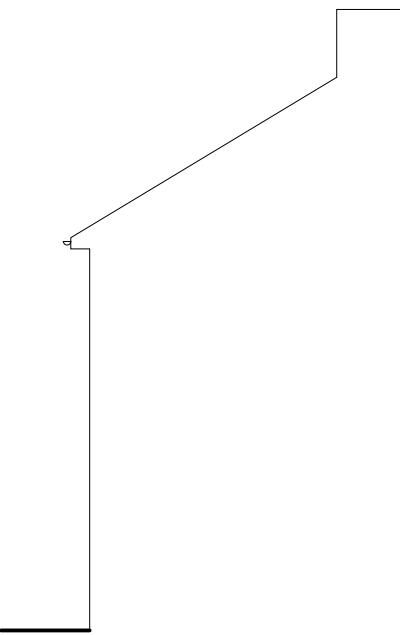

7 Existing Side Elevation

Scale 1/100

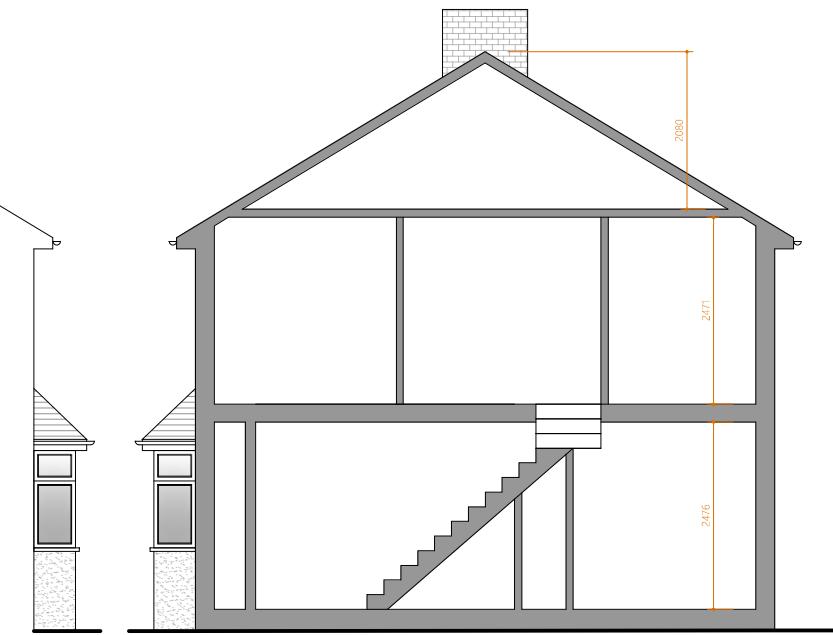

8 Existing Side Section

Scale 1/100

Please note that construction must only commence once planning, building control and any other approvals have been received. It is the responsibility of the owner/contractor to commence prior to these approvals.

0	1	2	3	4	5	10m

Legend

Walls Removed	
New Walls	
Existing Walls to Remain	
Boundary Wall	
Sound Separating Walls	
Proposed Extensions	

IMPORTANT GENERAL NOTE

The specification is to be read in conjunction with the plans/section details, and other associated structural details as may be provided. All work is to be carried out to the Local Authority Planning and Building Regulations Approval, and the Code of Practice and British Standards as necessary. All dimensions, levels, sizes, positions and locations of particulars as indicated on drawings are to be verified by the appointed Contractor on site prior to engaging in works. Any discrepancies must be reported to the Architect/Surveyor/Engineer or responsible person/s immediately. The Contractor is responsible for ensuring compliance with the CDM Regulations, and appropriate Health & Safety on site precautions. The Client/Building Owner must obtain any necessary PARTY WALL AGREEMENTS, prior to engaging in the works on site.

Revision      Date      Description

Paper Size	Scale	Construct 360 Ltd, Trading as:
A3	1:100	
	Revision	DontMoveExtend.com
	1st	info@DontMoveExtend.com
	Tel: 0208 206 0011	
	Site Address	
	26 Doghurst Avenue	Existing
	Harlington, HAYES	Elevations
	UB3 5BJ	
		Drawing Number
		DA26-02-1002

Planning Issue