

NOTE: All dimensions to be checked on site


Drawing Title :
Proposed Plans

Drawing no. 0_20A Address:
12 CLOVELLY CLOSE, ICKENHAM, UB10 8PT


Date:
MAY 2023



FRONT ELEVATION

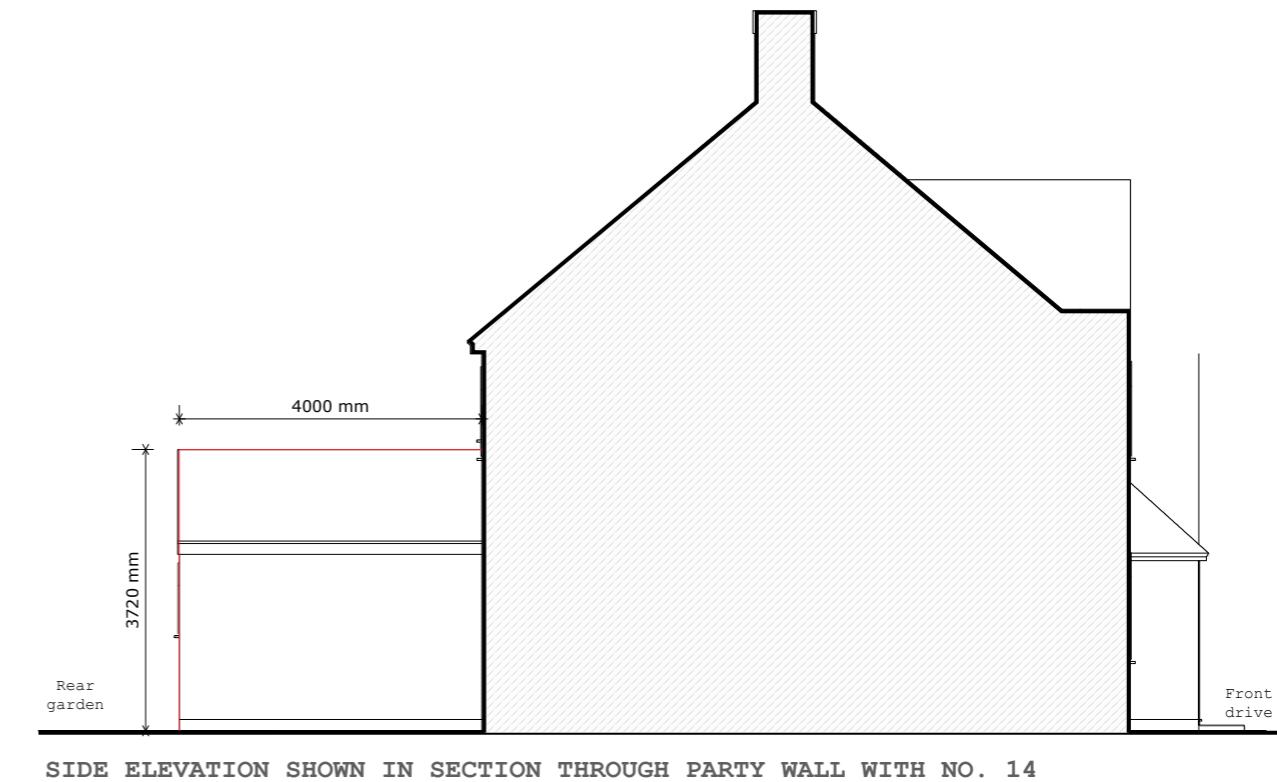

SIDE ELEVATION SHOWN IN SECTION THROUGH PARTY WALL WITH NO. 14

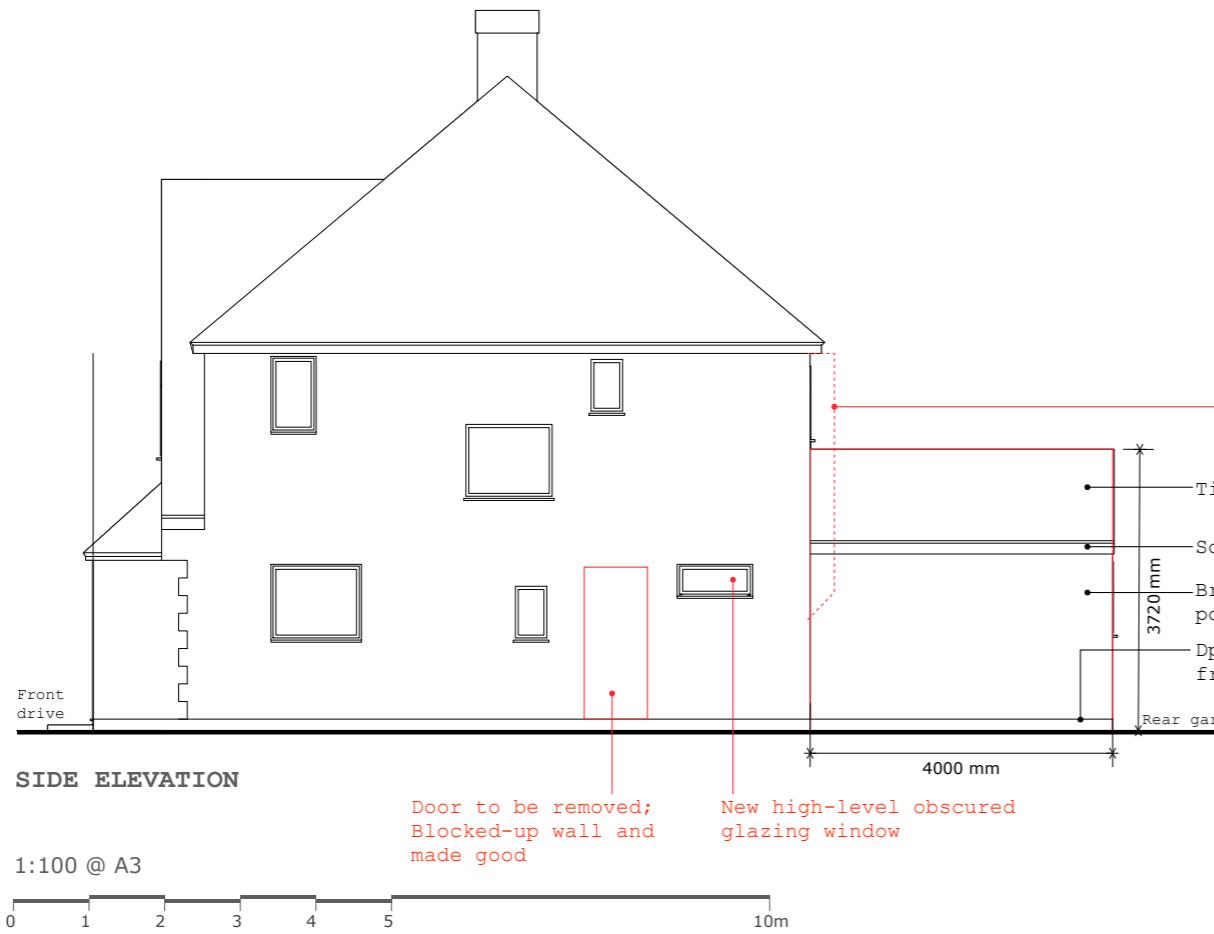


SIDE ELEVATION

1:100 @ A3

NOTE: All dimensions to be checked on site

NOTE: Some boundaries/ fences are not shown for clarity

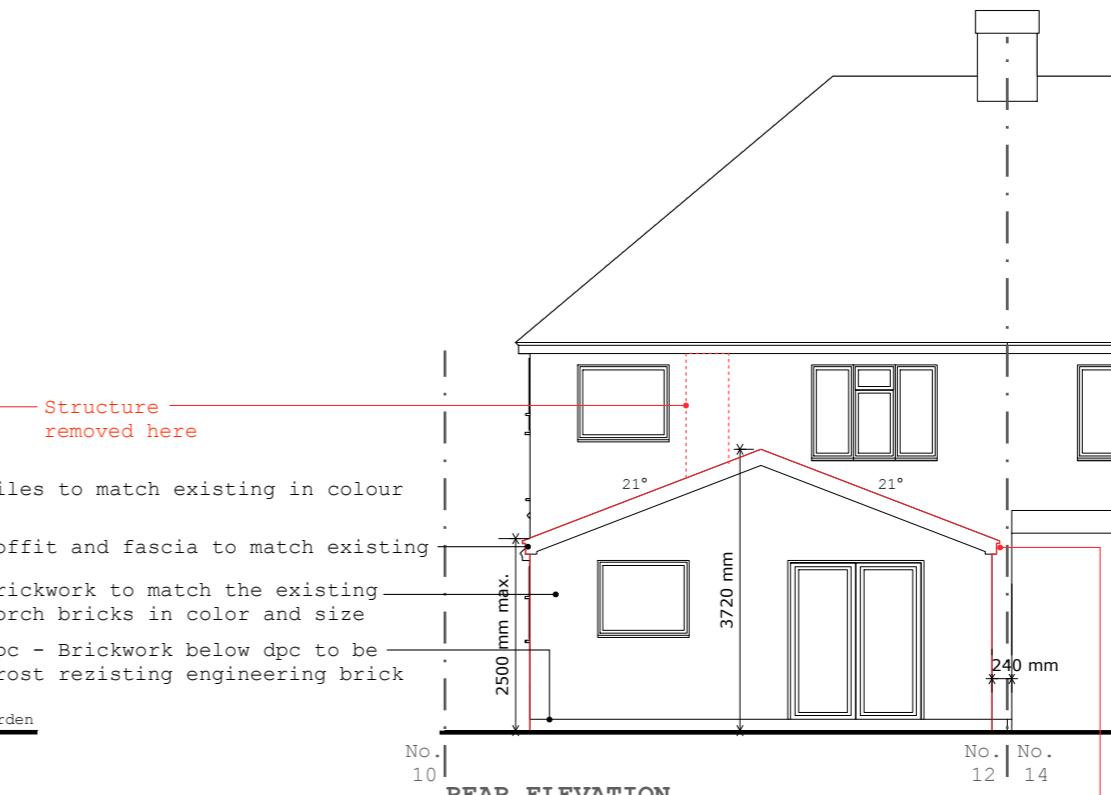

REAR ELEVATION

NOTE: Extension not to trespass onto neighbouring land, fence line and setting out point to be determined on site in conjunction with neighbour

Drawing Title :
Proposed Elevations

Drawing no. 0_21A
Address: 12 CLOVELLY CLOSE, ICKENHAM, UB10 8PT

Date: MAY 2023

1:100 @ A3