





EXISTING FRONT ELEVATION



EXISTING LEFT HAND SIDE ELEVATION

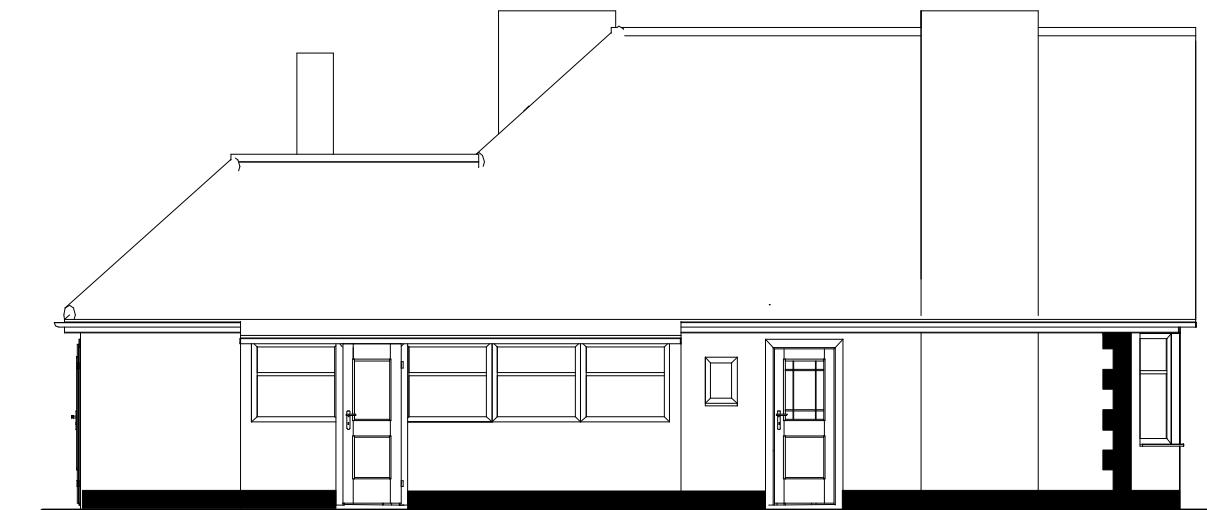


EXISTING REAR ELEVATION

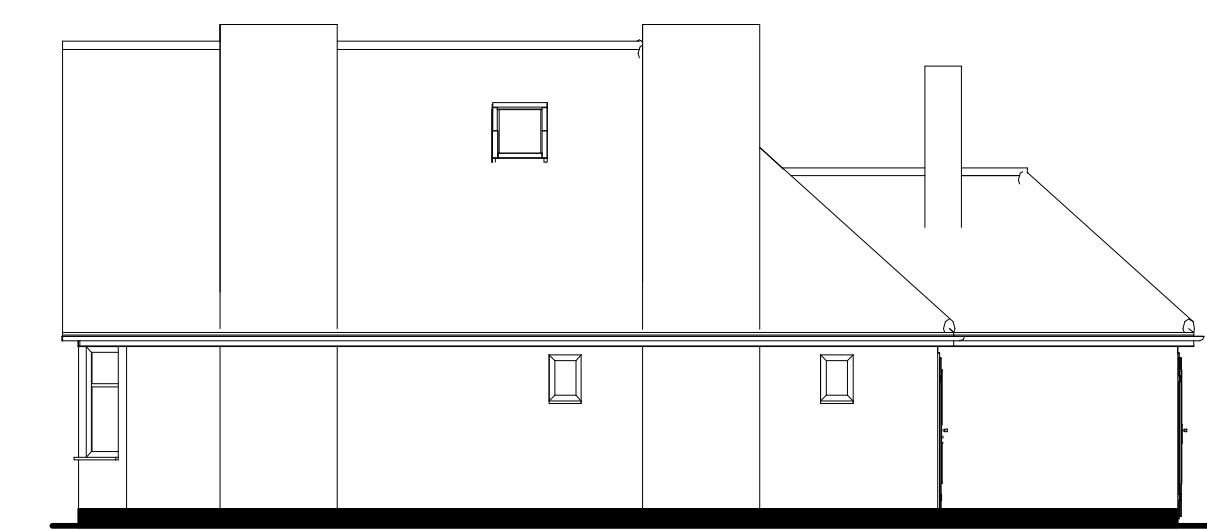

EXISTING RIGHT HAND SIDE ELEVATION

Scale Bar - 1:100 @ A3

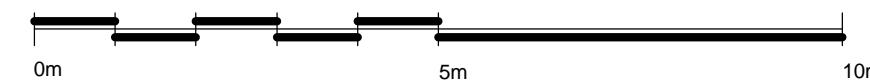

Project: Gable roof to Rear Elevation, Single Storey Side & Rear Extensions

Owner: C Ingrahm
3 Glenella Road, Ruislip HA4 8DW

Architect: ASS-Tech Design Consultancy

Drwg Title: 3 Glenella Road HA4 8DW - Existing Floor Plans
Scale: 1:100 @ A3 | Date: 28/02/2023