



EXISTING GROUND FLOOR PLAN

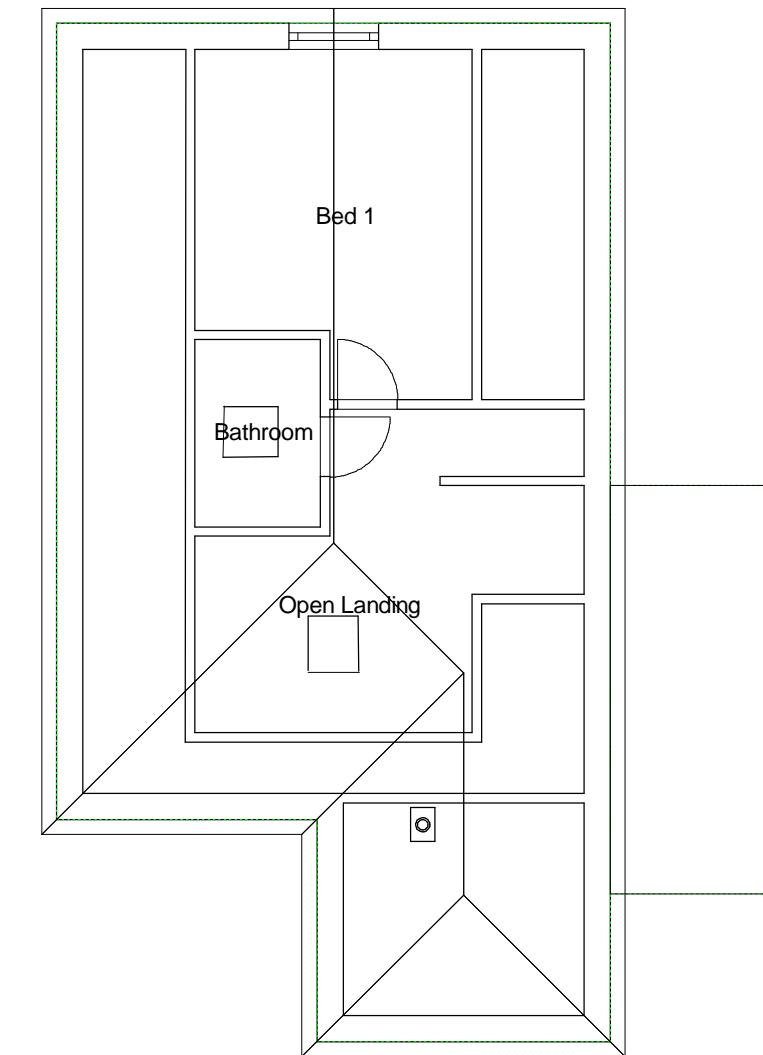

EXISTING FIRST FLOOR PLAN

Scale Bar - 1:100 @ A3

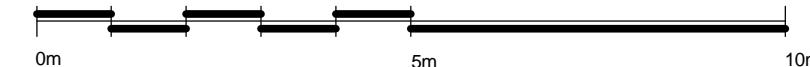

	SS-TECH DESIGN CONSULTANCY
Project:	Gable roof to Rear Elevation, Single Storey Side & Rear Extensions
Owner:	C Ingraham 3 Glenella Road, Ruislip HA4 8DW
Architect:	ASS-Tech Design Consultancy
Drwg Title:	3 Glenella Road HA4 8DW - Existing Floor Plans
Scale:	1:100@A3 Date: 23/02/2023