


PROPOSED FRONT ELEVATION

Line of boundary




PROPOSED LEFT HAND SIDE ELEVATION

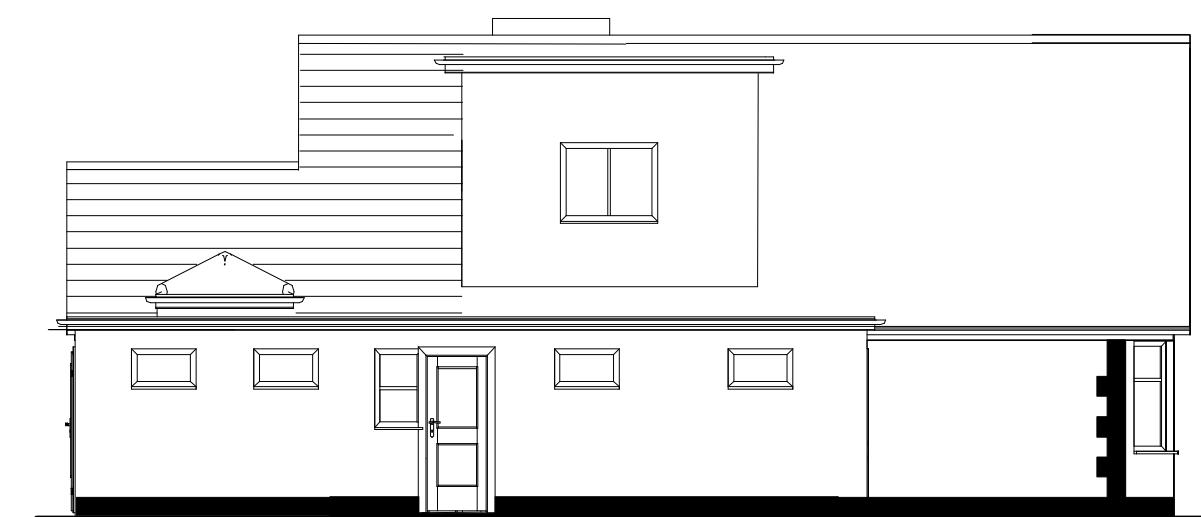


PROPOSED REAR ELEVATION

Line of boundary

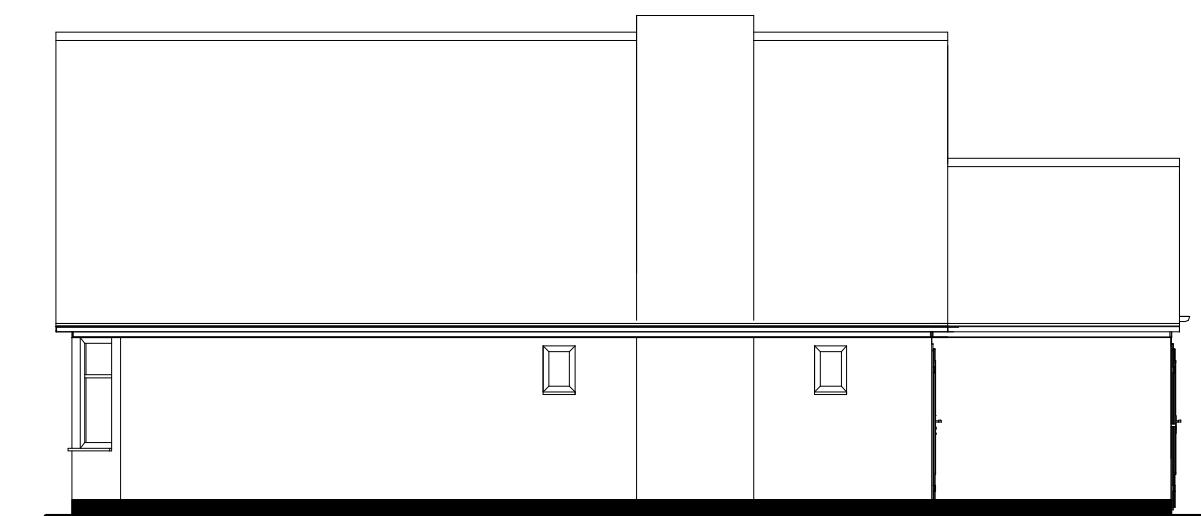

PROPOSED RIGHT HAND SIDE ELEVATION

Scale Bar - 1:100 @ A3

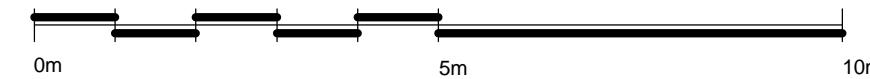

Project: Gable Roof to Rear Elevation, Single Storey Side & Rear Extensions

Owner: C Ingrahm  
3 Glenella Road, Ruislip HA4 8DW

Architect: ASS-Tech Design Consultancy

Drwg Title: 3 Glenella Road HA4 8DW - Proposed Elevations  
Scale: 1:100 @ A3 | Date: 24/07/2023 | Rev A