




PROPOSED FRONT ELEVATION

Line of boundary

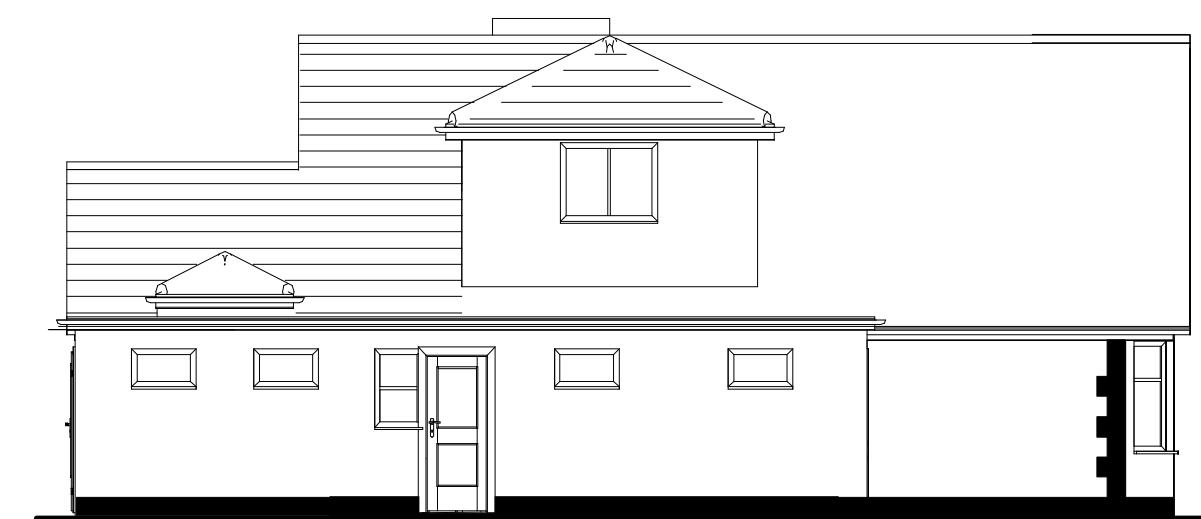


PROPOSED LEFT HAND SIDE ELEVATION



PROPOSED REAR ELEVATION

Line of boundary

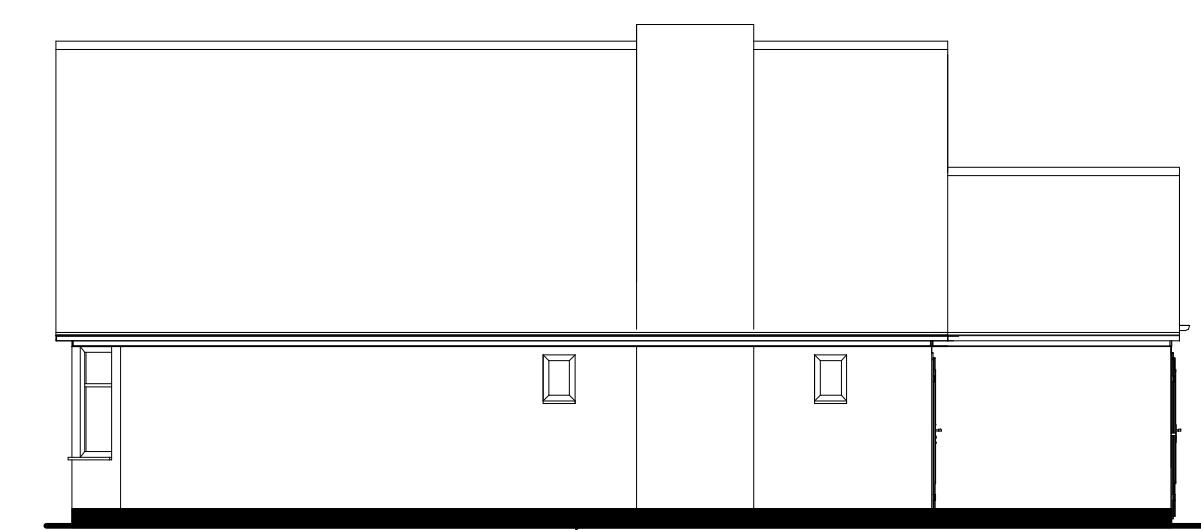

PROPOSED RIGHT HAND SIDE ELEVATION

Scale Bar - 1:100 @ A3



Project: Gable Roof to Rear Elevation, Single Storey Side & Rear Extensions

Owner: C Ingrahm
3 Glenella Road, Ruislip HA4 8DW

Architect: ASS-Tech Design Consultancy

Drwg Title: 3 Glenella Road HA4 8DW - Proposed Floor Plans
Scale: 1:100 @ A3 | Date: 10/05/2023