




EXISTING GROUND FLOOR PLAN
1:100

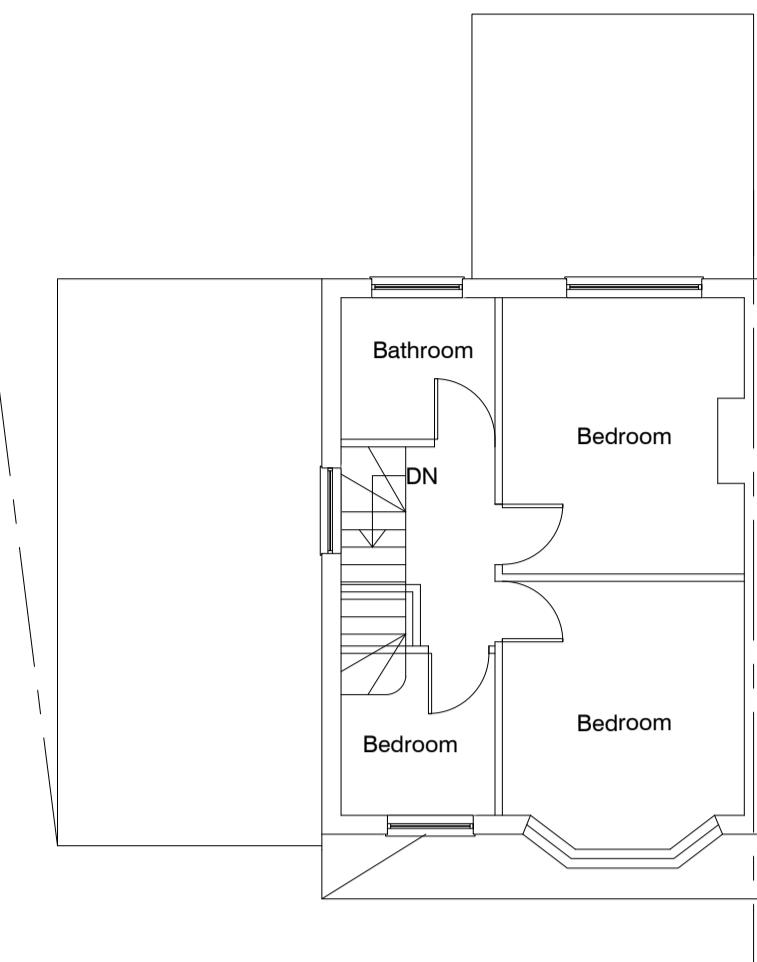


EXISTING FIRST FLOOR PLAN
1:100

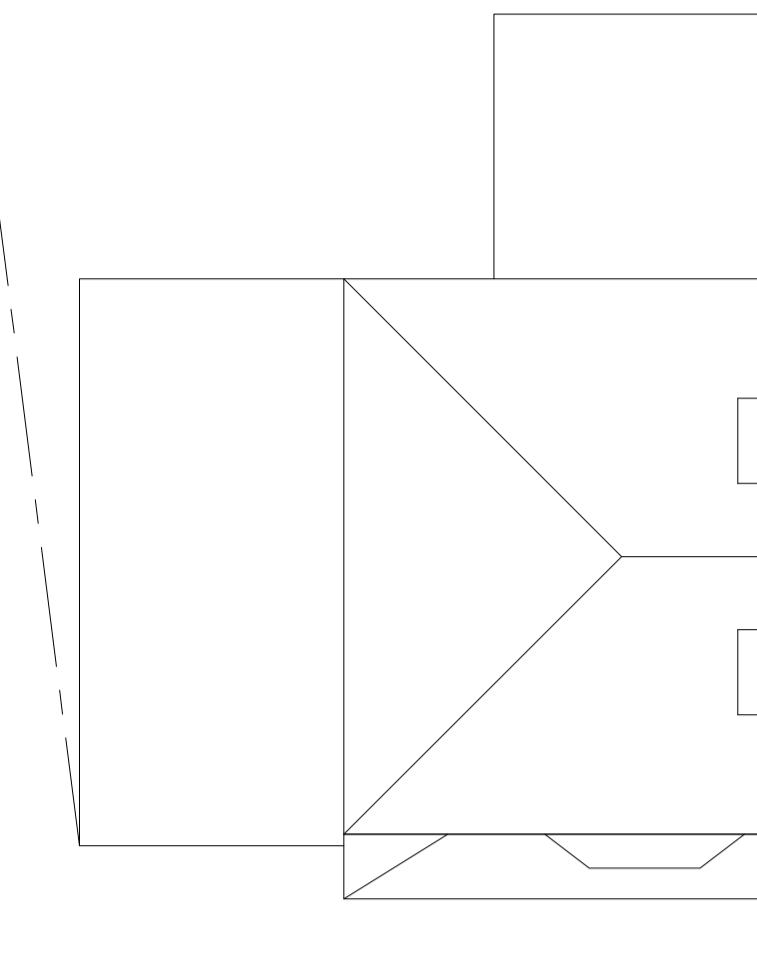


EXISTING ROOF PLAN
1:100

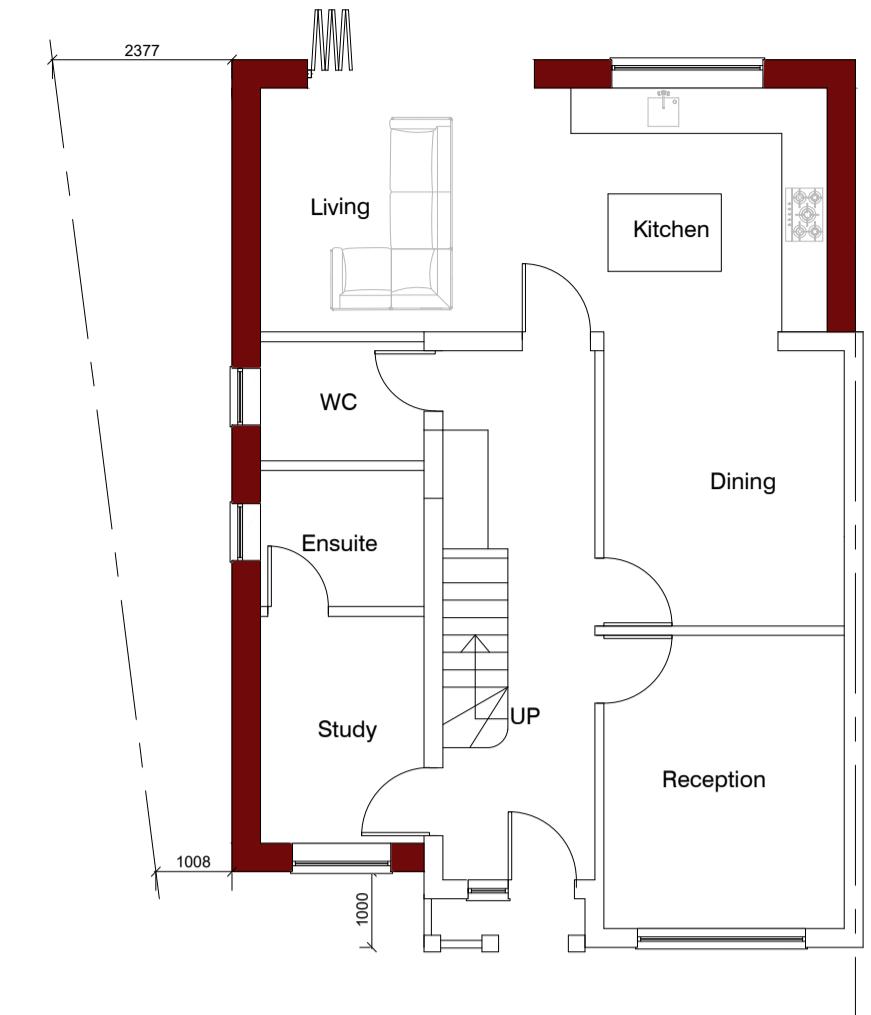

PROPOSED GROUND FLOOR PLAN
1:100

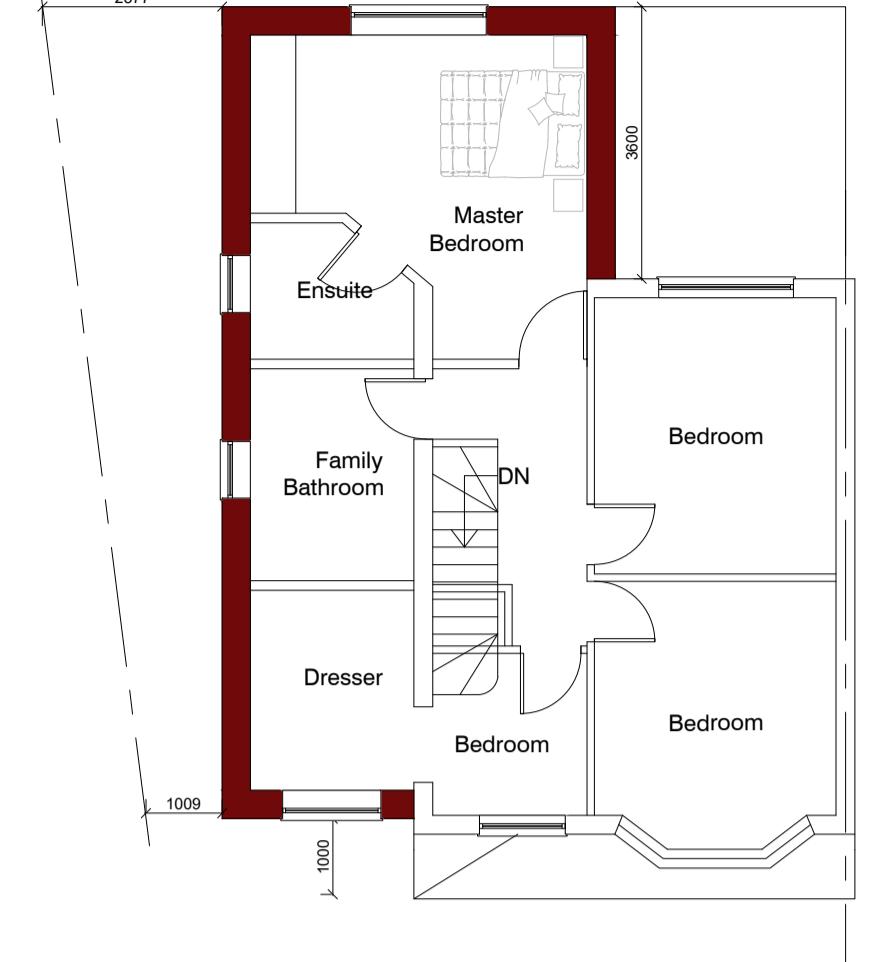


PROPOSED FIRST FLOOR PLAN
1:100

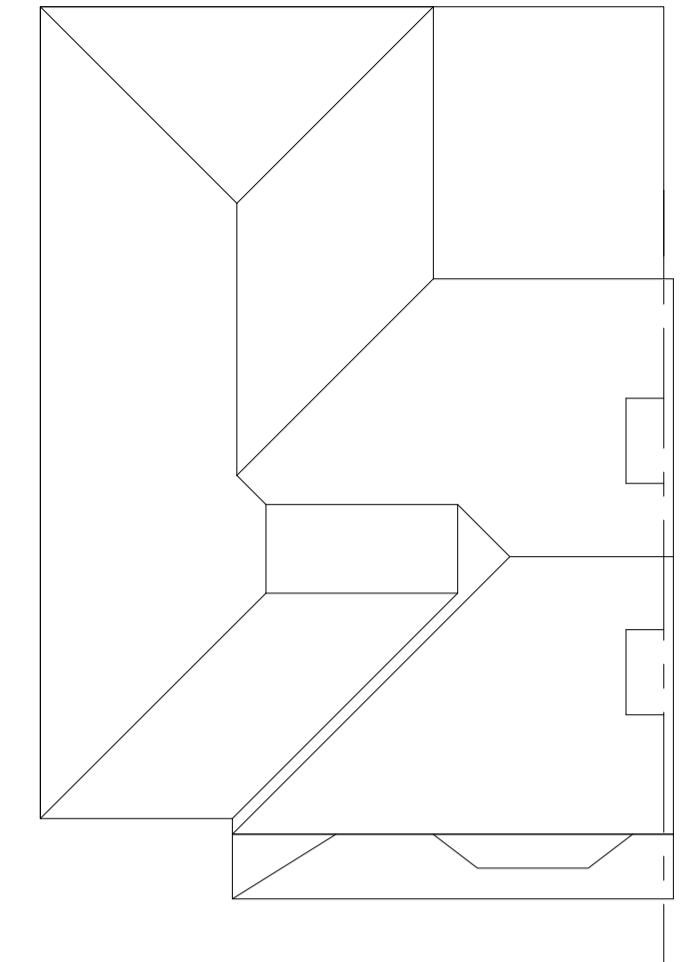

PROPOSED ROOF PLAN
1:100




EXISTING FRONT ELEVATION
1:100

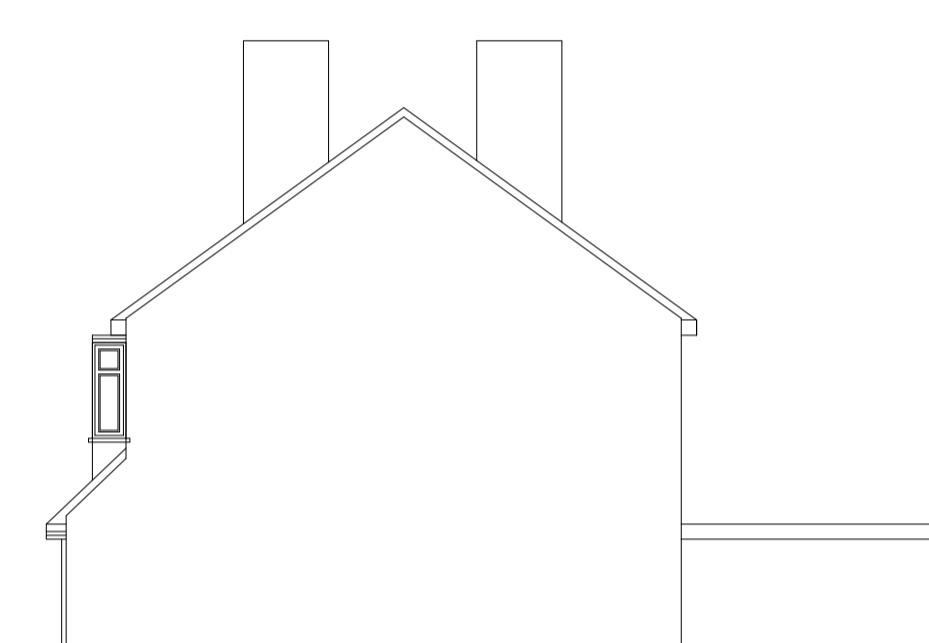

EXISTING SIDE ELEVATION
1:100



EXISTING REAR ELEVATION
1:100

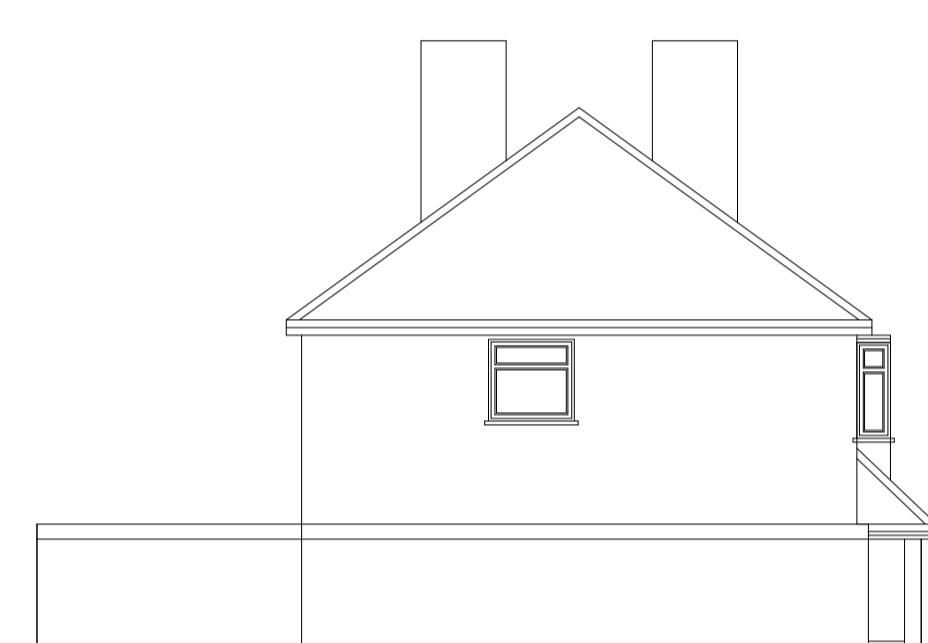


EXISTING SIDE ELEVATION
1:100



LOCATION PLAN
1:1250




PROPOSED FRONT ELEVATION
1:100

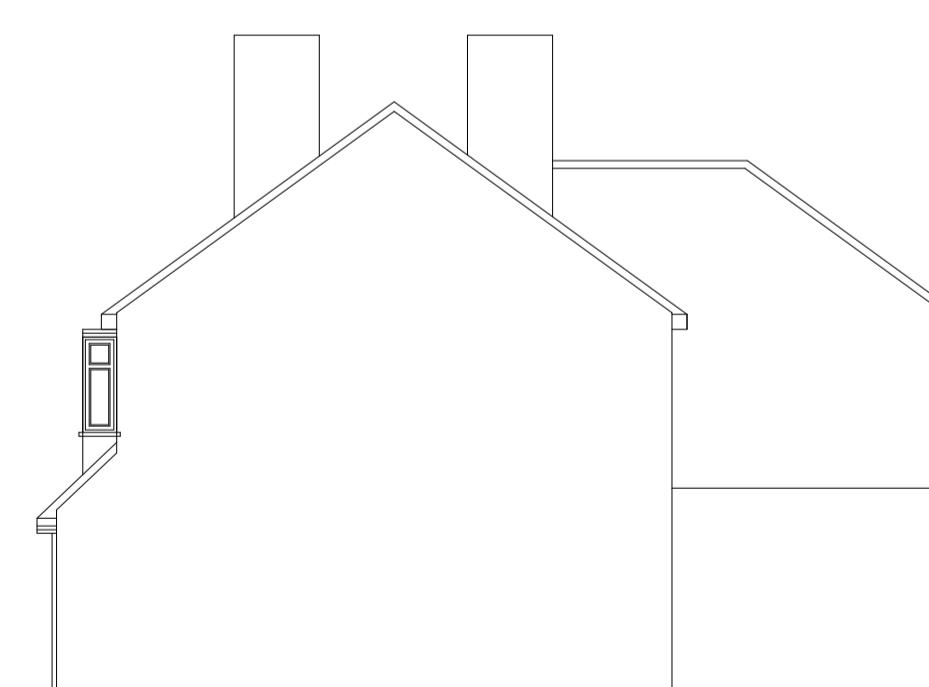

PROPOSED SIDE ELEVATION
1:100



PROPOSED REAR ELEVATION
1:100

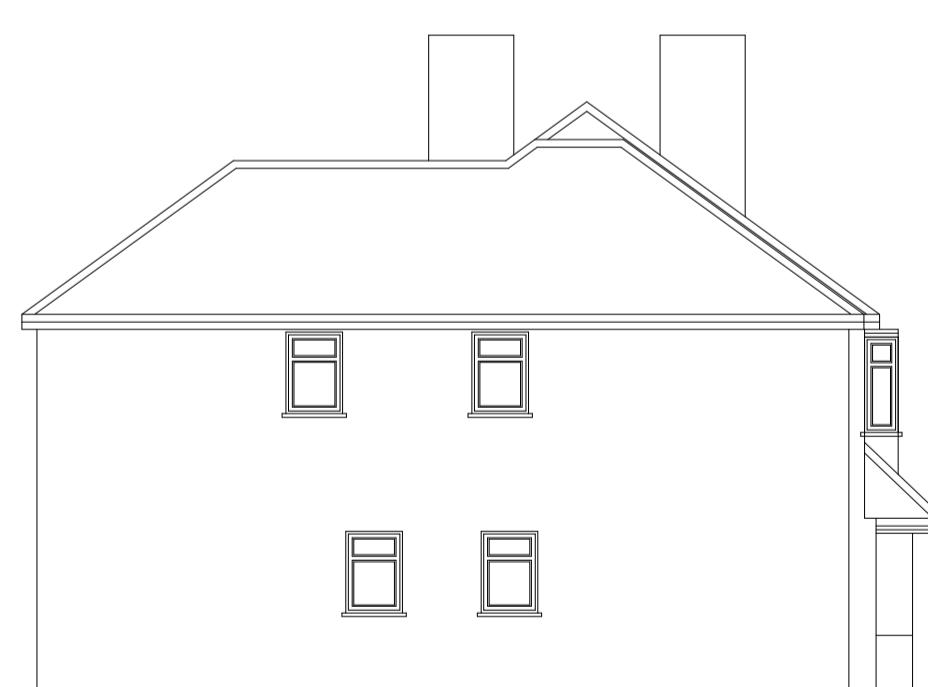

PROPOSED SIDE ELEVATION
1:100



SITE PLAN
1:500

SCALE BAR 1:100 0 1 2 3 4 5m