


Side Elevation

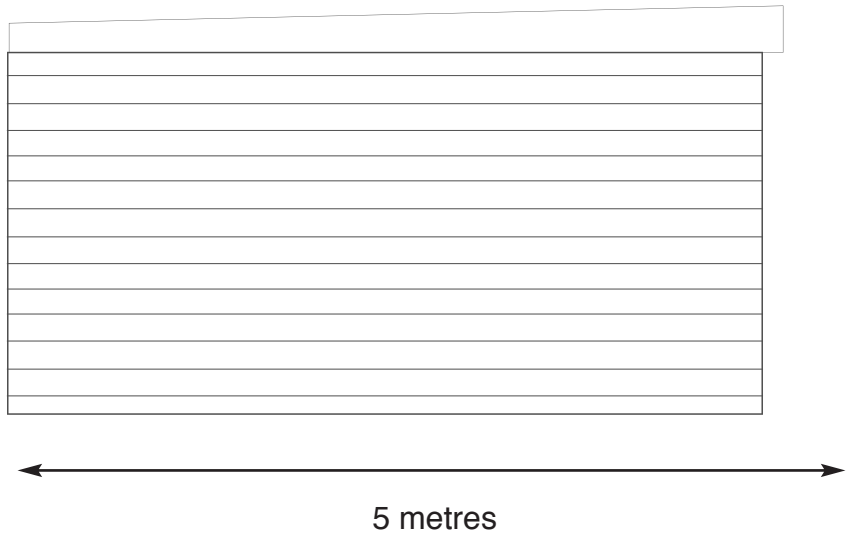

SCALE BAR 1:50

