





Existing Front Elevation 1:100

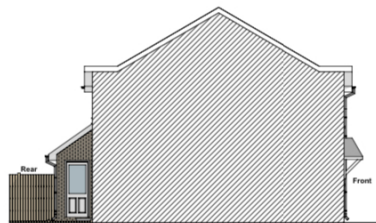

Existing Flank Elevation 1:100

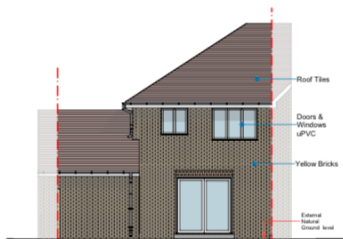

Existing Rear Elevation 1:100



Existing Flank Elevation 1:100