






Front

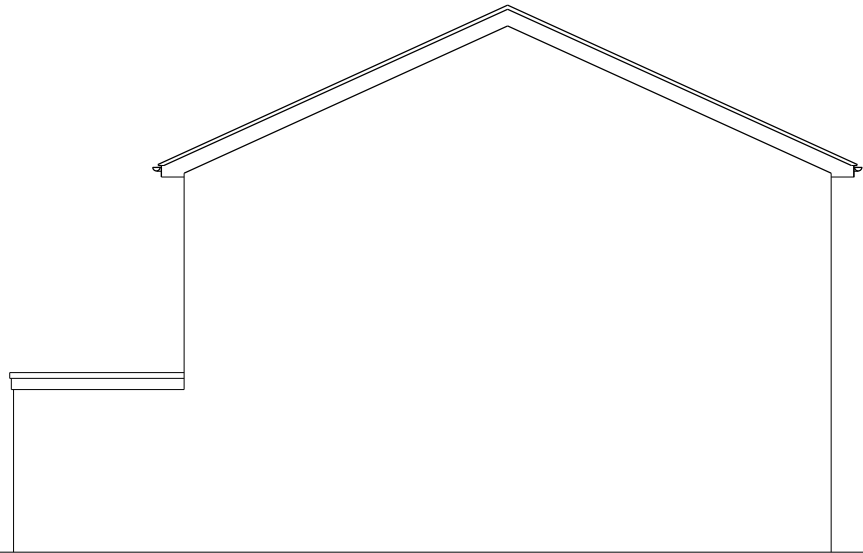


Side

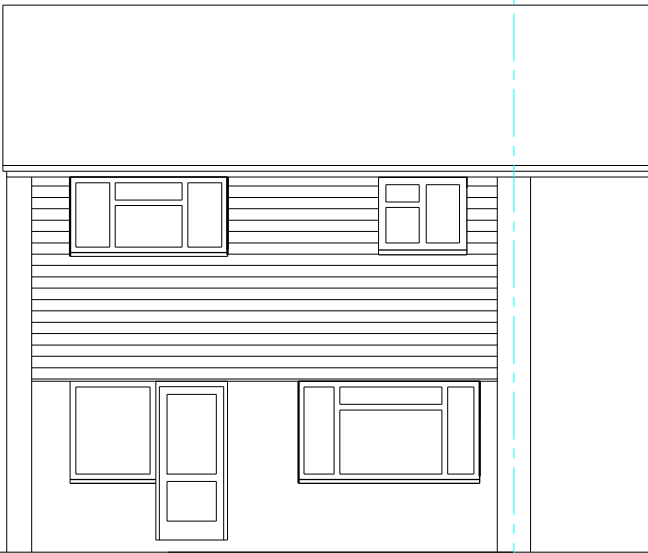


Rear

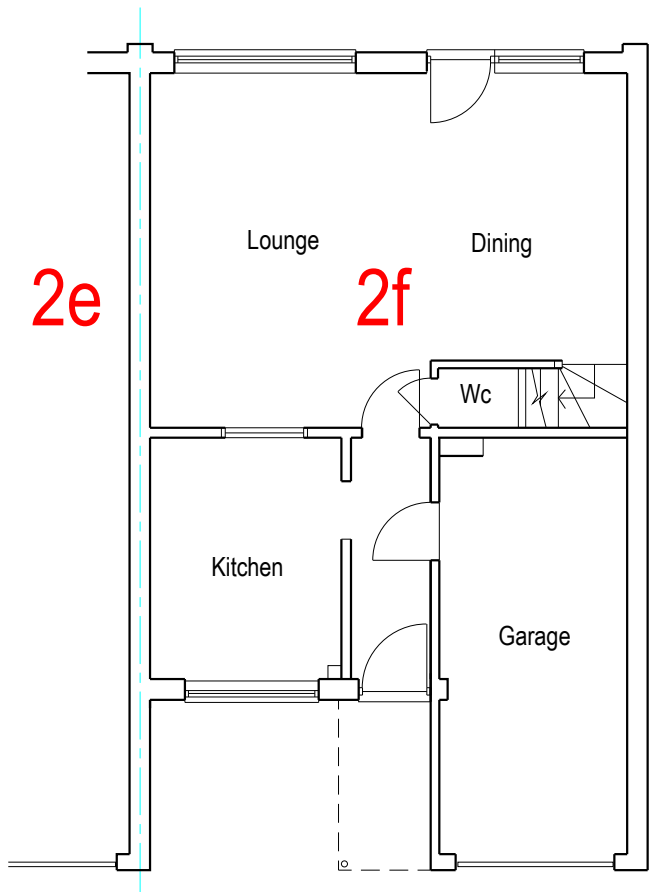

Ground

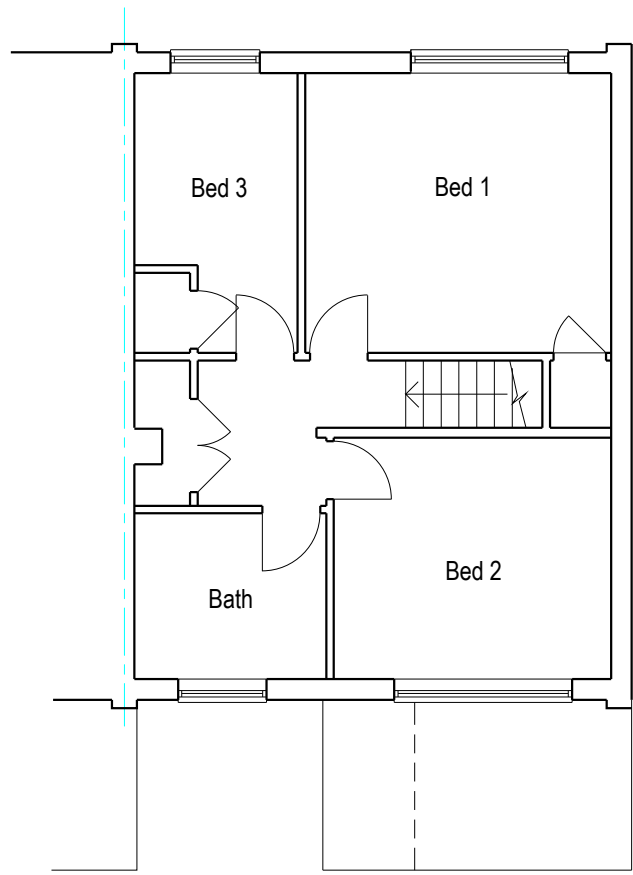


First

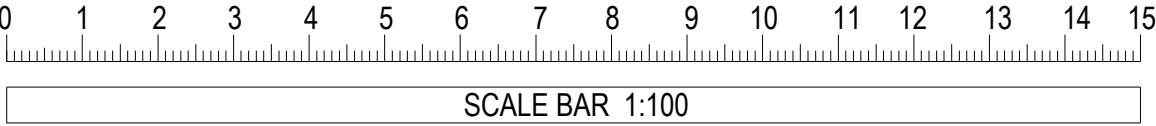

Existing Layout To 2f

New dwelling and alterations to existing
2f Beacons Close, Uxbridge, UB8 1PX
For Kearns Developments Ltd

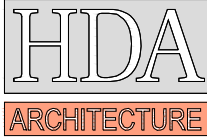

8 LIME GROVE, BUGBROOKE
NORTHAMPTON
NN7 3QZ
TEL : 01604 622226
29 PEGASUS COURT
194 HORN LANE, ACTON
LONDON W3 6PT
TEL : 020 3892 4798

SCALE 1:100 (A3)	DATE 6/23	DRN/CHD IB
DRG NO 23013/3		