



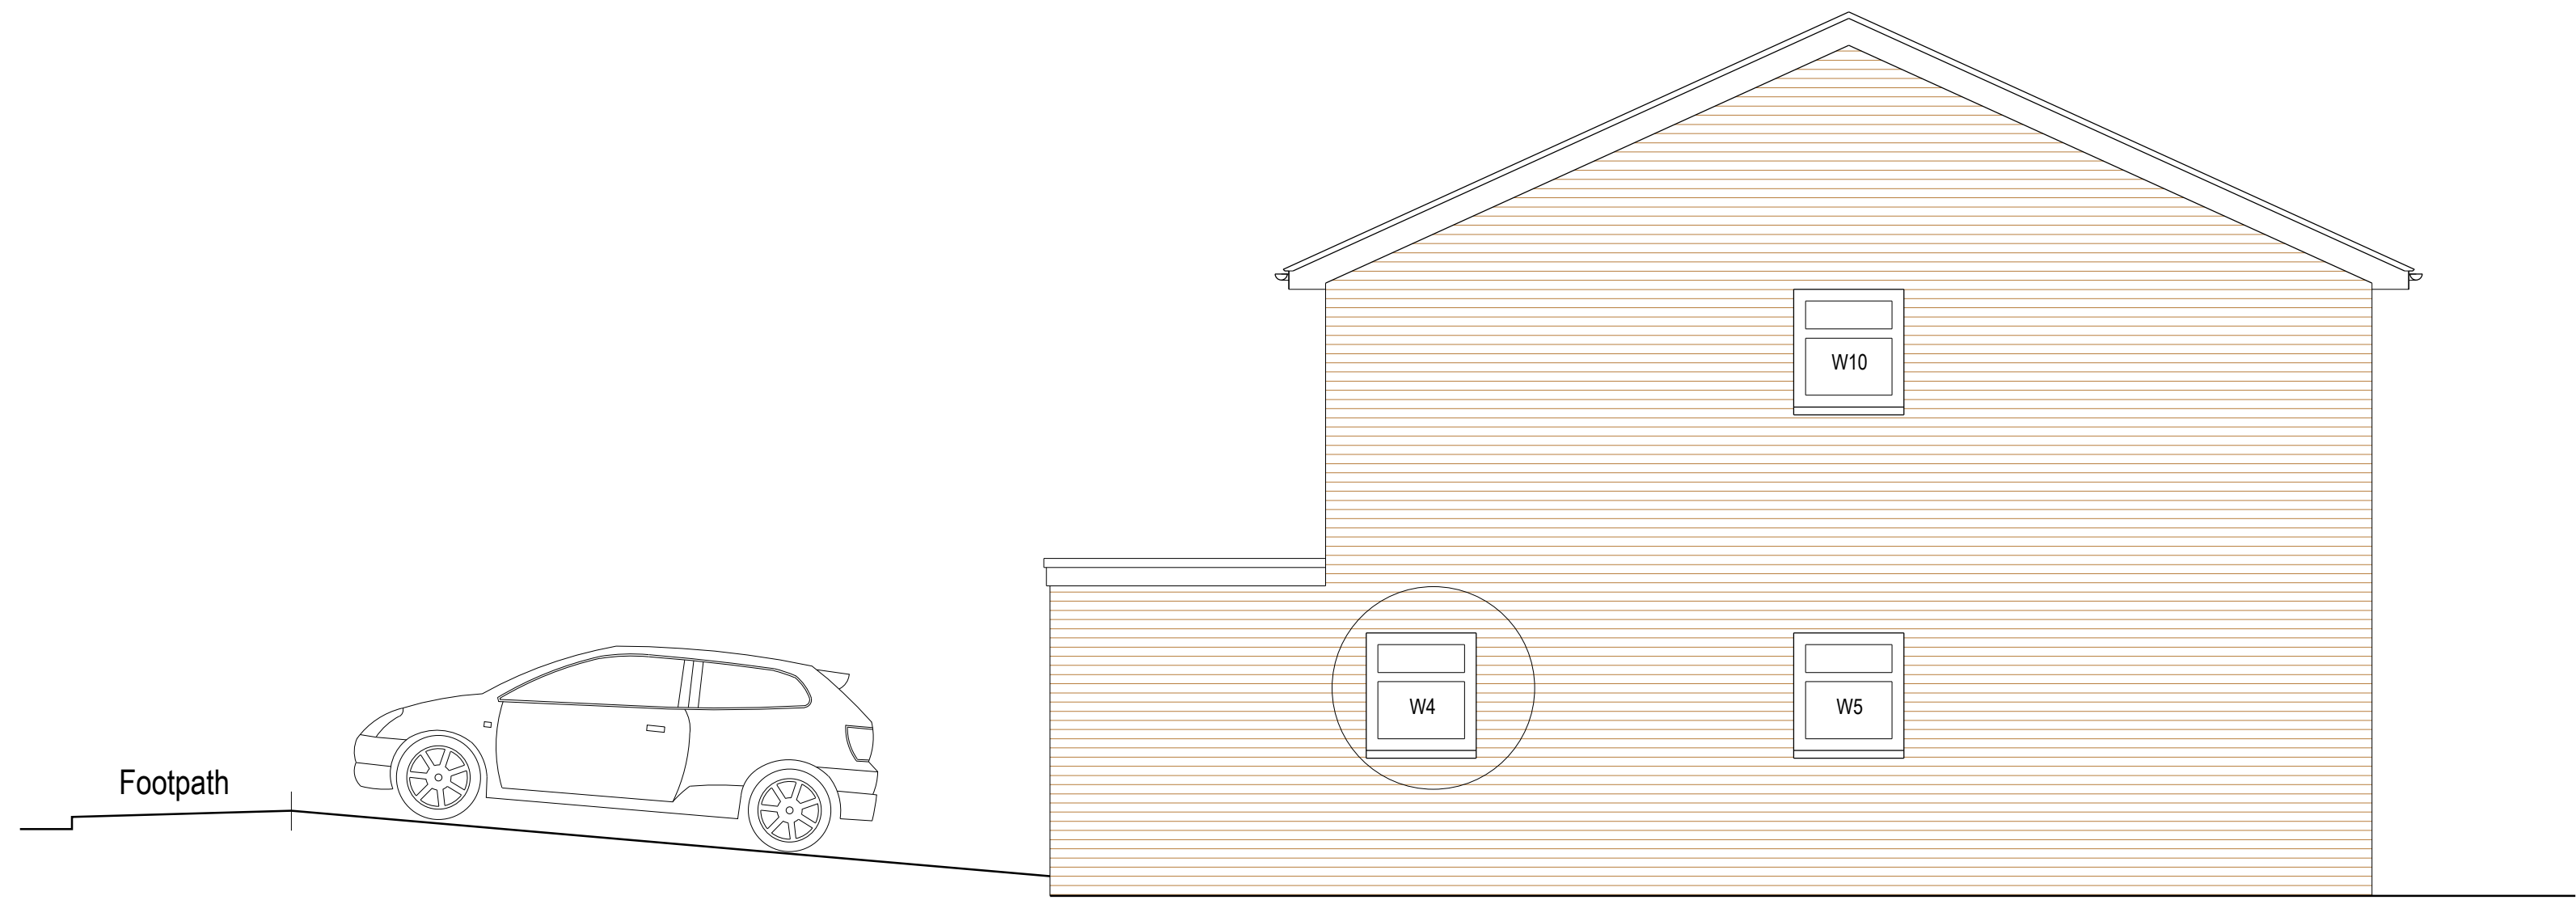

Side

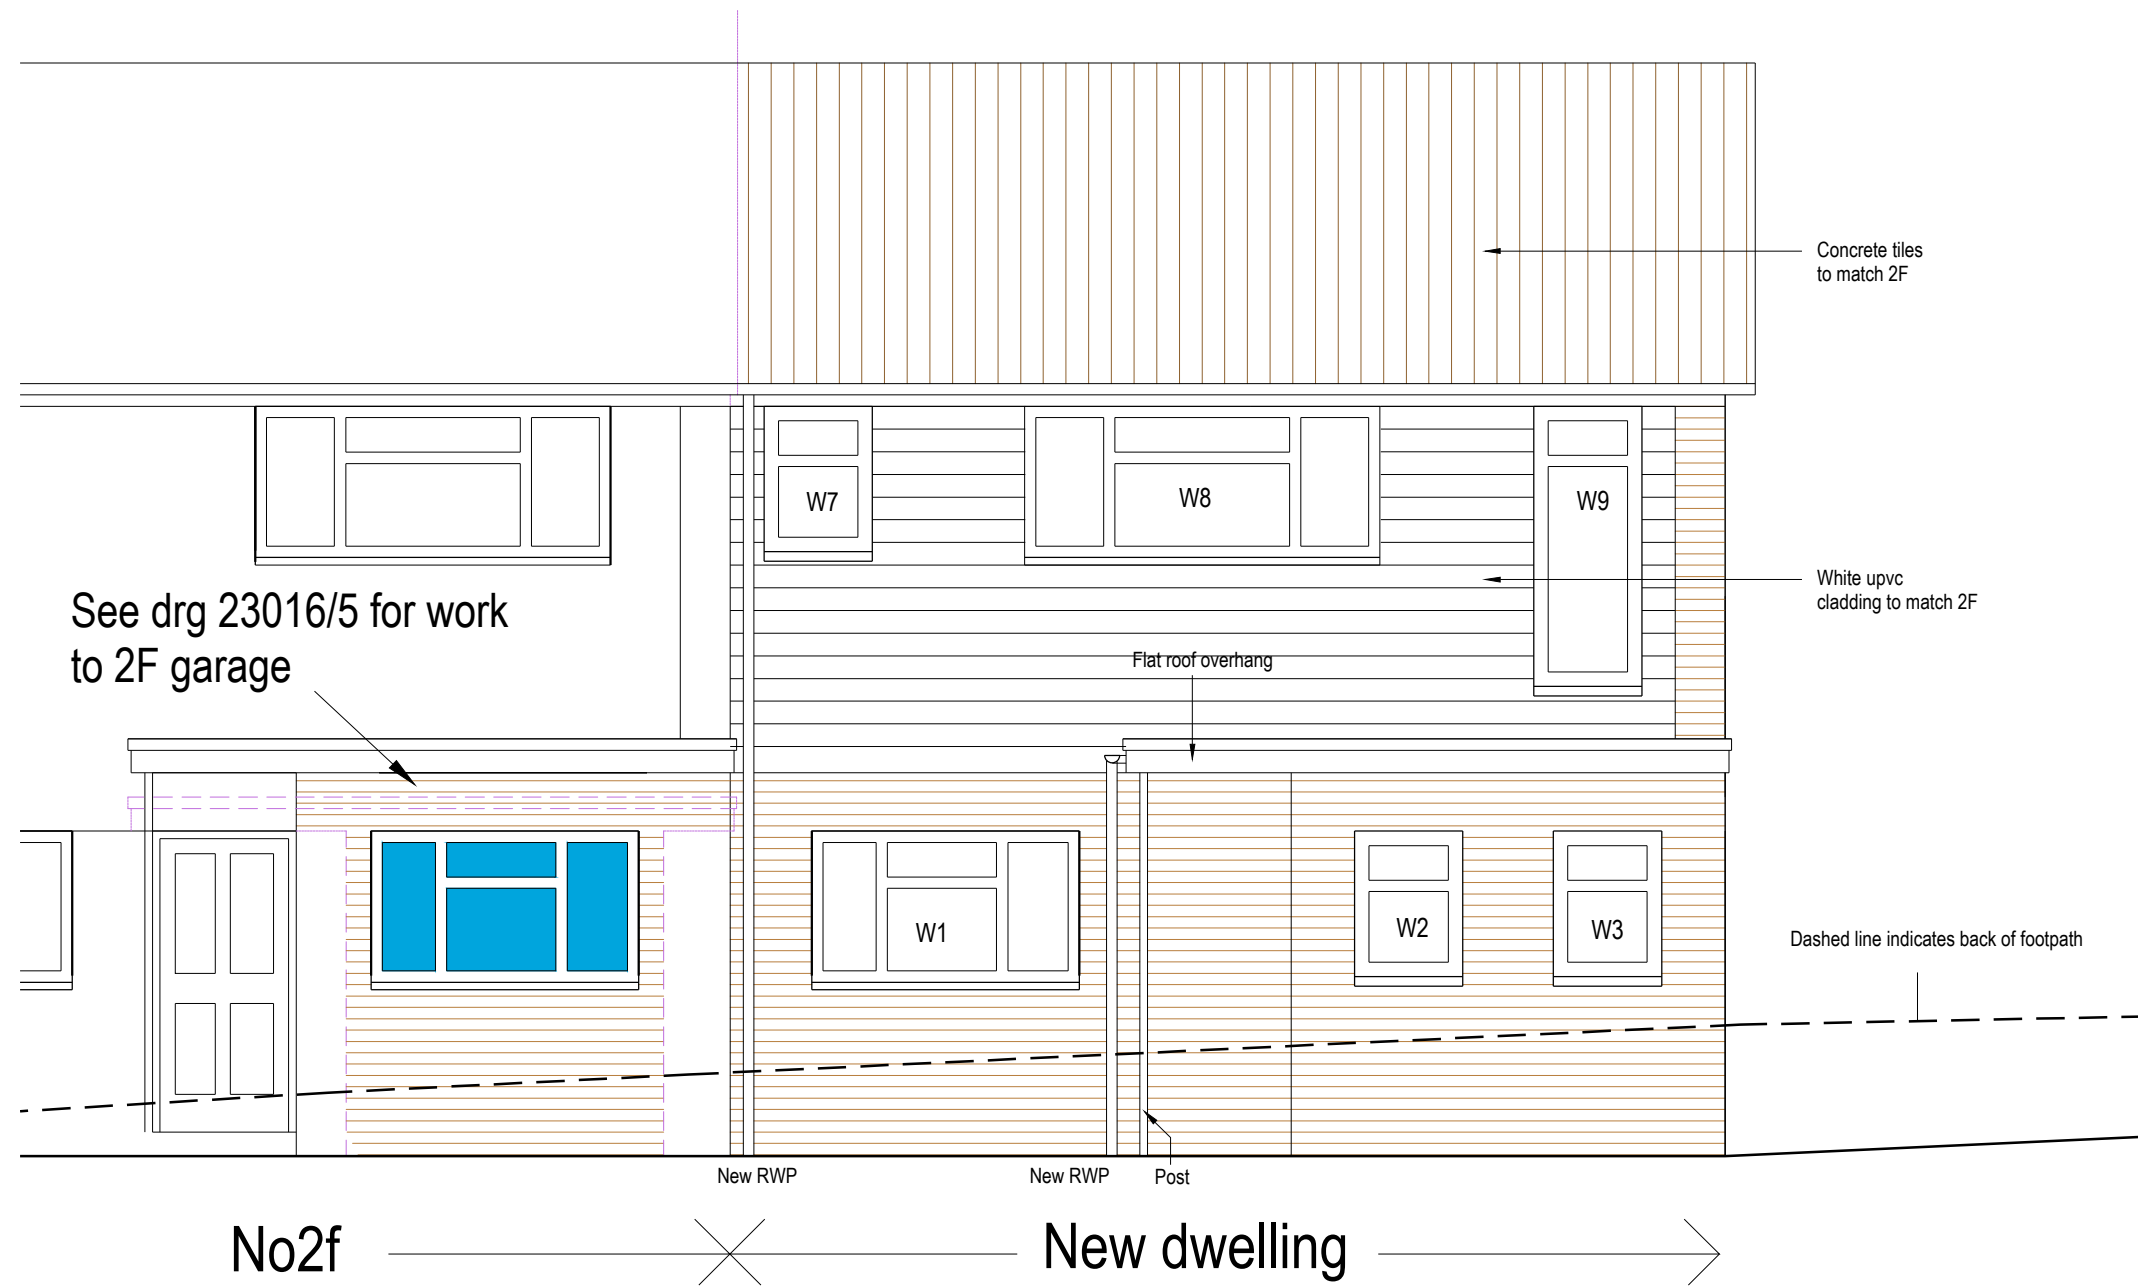

Front



Rear

Elevations