


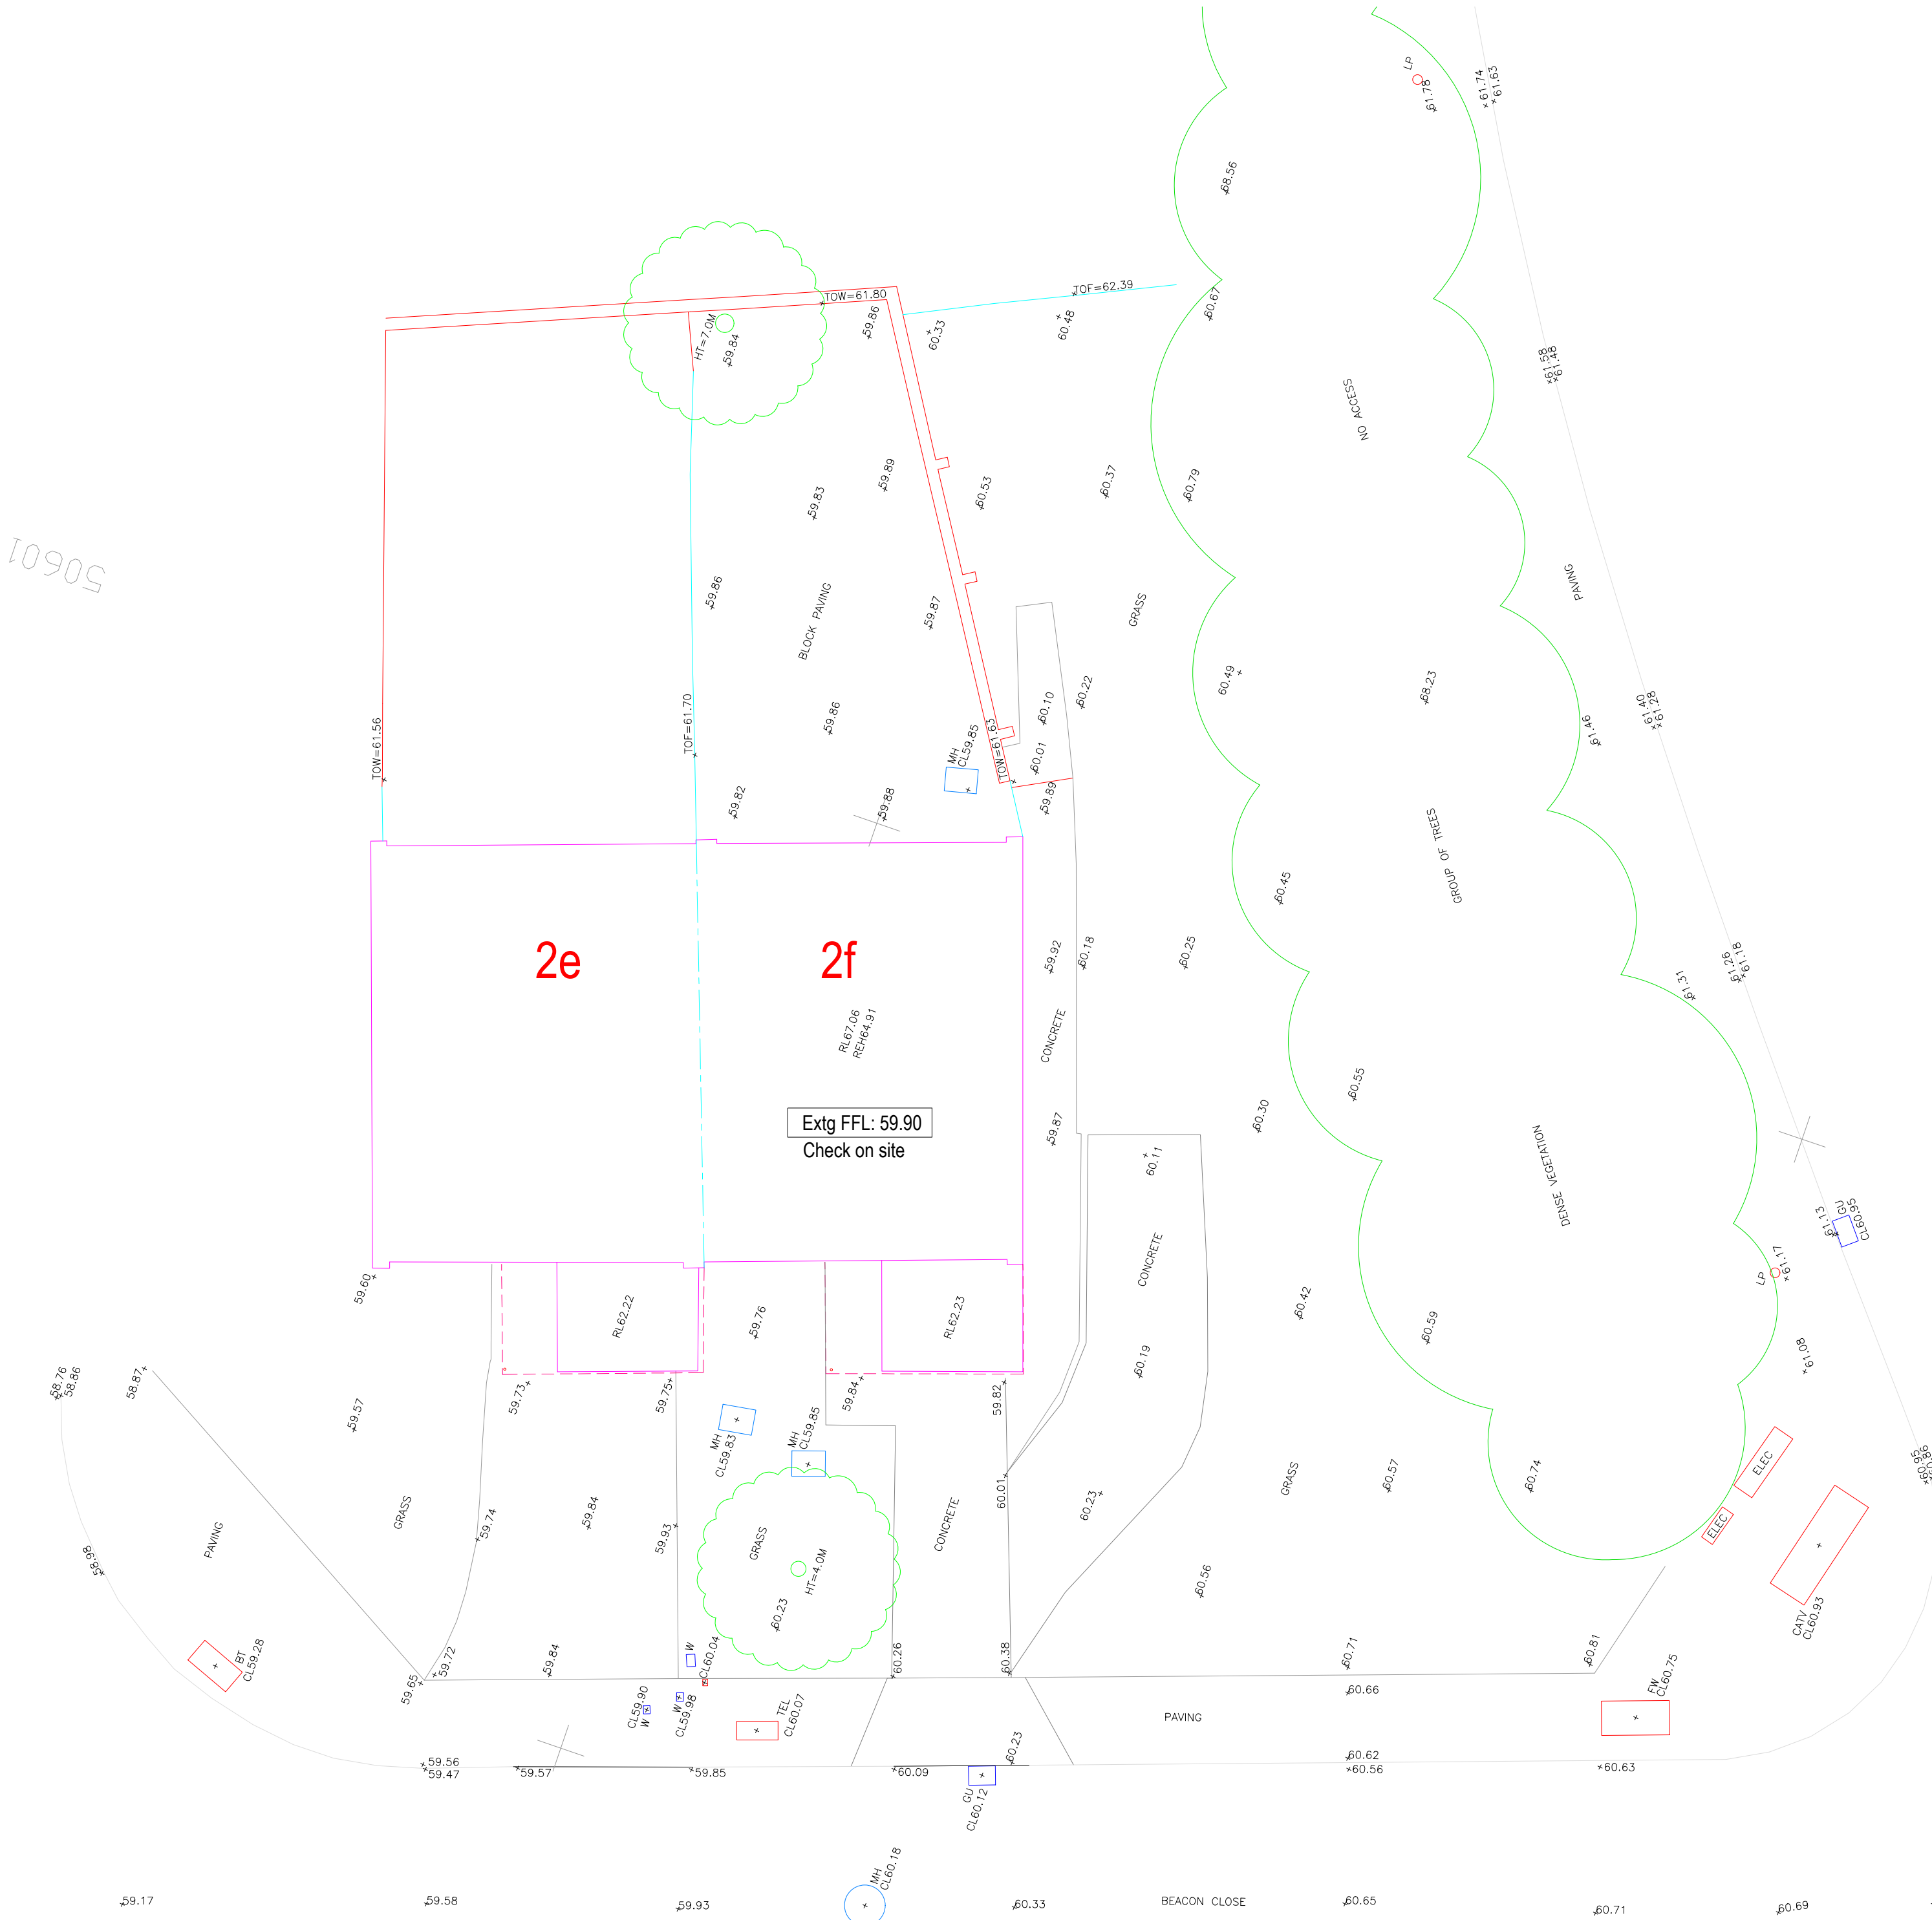

Survey

Survey

New dwelling and alterations to existing
2f Beacons Close, Uxbridge, UB8 1PX
For Kearns Developments Ltd

HDA
ARCHITECTURE

8 LIME GROVE, BUGBROOKE
NORTHAMPTON
NN7 3QZ
TEL : 01604 622226
29 PEGASUS COURT
154 HORN LANE, ACTON
LONDON W6 9PT
TEL : 020 3892 4798

SCALE 1:100 (A2) DATE 6/23 DRW/CHD JB
DRG NO 23013/2A