




FRONT ELEVATION BEFORE RENOVATION

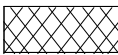

EXISTING STRUCTURE

COMPANY DO NOT ACT AS PRINCIPAL DESIGNER (CMD REGULATION 2015) DO NOT SCALE FROM THIS DRAWING, WORK TO FIGURED DIMENSIONS ON SITE

DRAWING	FLOOR PLANS EXISTING/PROPOSED	44 Felaw Maltings Felaw Street IP2 8SJ Ipswich		PROJECT TITLE	BOUNDARY FENCE	SCALE	SCALE	PROJECT ID
				CLIENT	MRS. ASIA HOSSAIN	AT	21/07/2023	2307- 0600
	DRAWING STATUS			ADDRESS	92 STAFFORD ROAD, RUISLIP, HA4 6PF	1:100	PAPER SCALE	DRAWING NR
	PLANNING APPLICATION						A3	107