




FRONT ELEVATION



SIDE ELEVATION

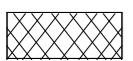

EXISTING STRUCTURE



NEW STRUCTURE

COMPANY DO NOT ACT AS PRINCIPAL DESIGNER (CMD REGULATION 2015) DO NOT SCALE FROM THIS DRAWING, WORK TO FIGURED DIMENSIONS ON SITE

DRAWING	FENCE ELEVATION EXISTING/PROPOSED	44 Felaw Maltings Felaw Street IP2 8SJ Ipswich	architect-4U  www.architect-4u.co.uk	PROJECT TITLE	BOUNDARY FENCE	SCALE	SCALE	PROJECT ID
				CLIENT	MRS. ASIA HOSSAIN	AT	21/07/2023	2307- 0600
DRAWING STATUS	PLANNING APPLICATION			ADDRESS	92 STAFFORD ROAD, RUISLIP, HA4 6PF	SCALE	PAPER SCALE	DRAWING NR
						1:100	A3	109