




TOP VIEW OF THE PROPERTY

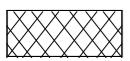

EXISTING STRUCTURE

COMPANY DO NOT ACT AS PRINCIPAL DESIGNER (CMD REGULATION 2015) DO NOT SCALE FROM THIS DRAWING, WORK TO FIGURED DIMENSIONS ON SITE

| | | | | | | | | |
|----------------|------------------------------------|--|--|---------------|----------------|------------|-------|------------|
| DRAWING | 3D EXTERNALLY PROPOSED | 44 Felaw Maltings Felaw Street IP2 8SJ Ipswich | architect-4U  www.architect-4u.co.uk | PROJECT TITLE | BOUNDARY FENCE | SCALE | SCALE | PROJECT ID |
| CLIENT | MRS. ASIA HOSSAIN | | | AT | 10/07/2024 | 2307- 0600 | | |
| ADDRESS | 92 STAFFORD ROAD, RUISLIP, HA4 6PF | | | SCALE | PAPER SCALE | DRAWING NR | | |
| DRAWING STATUS | PLANNING APPLICATION | | | 1:100 | A3 | 110 | | |