
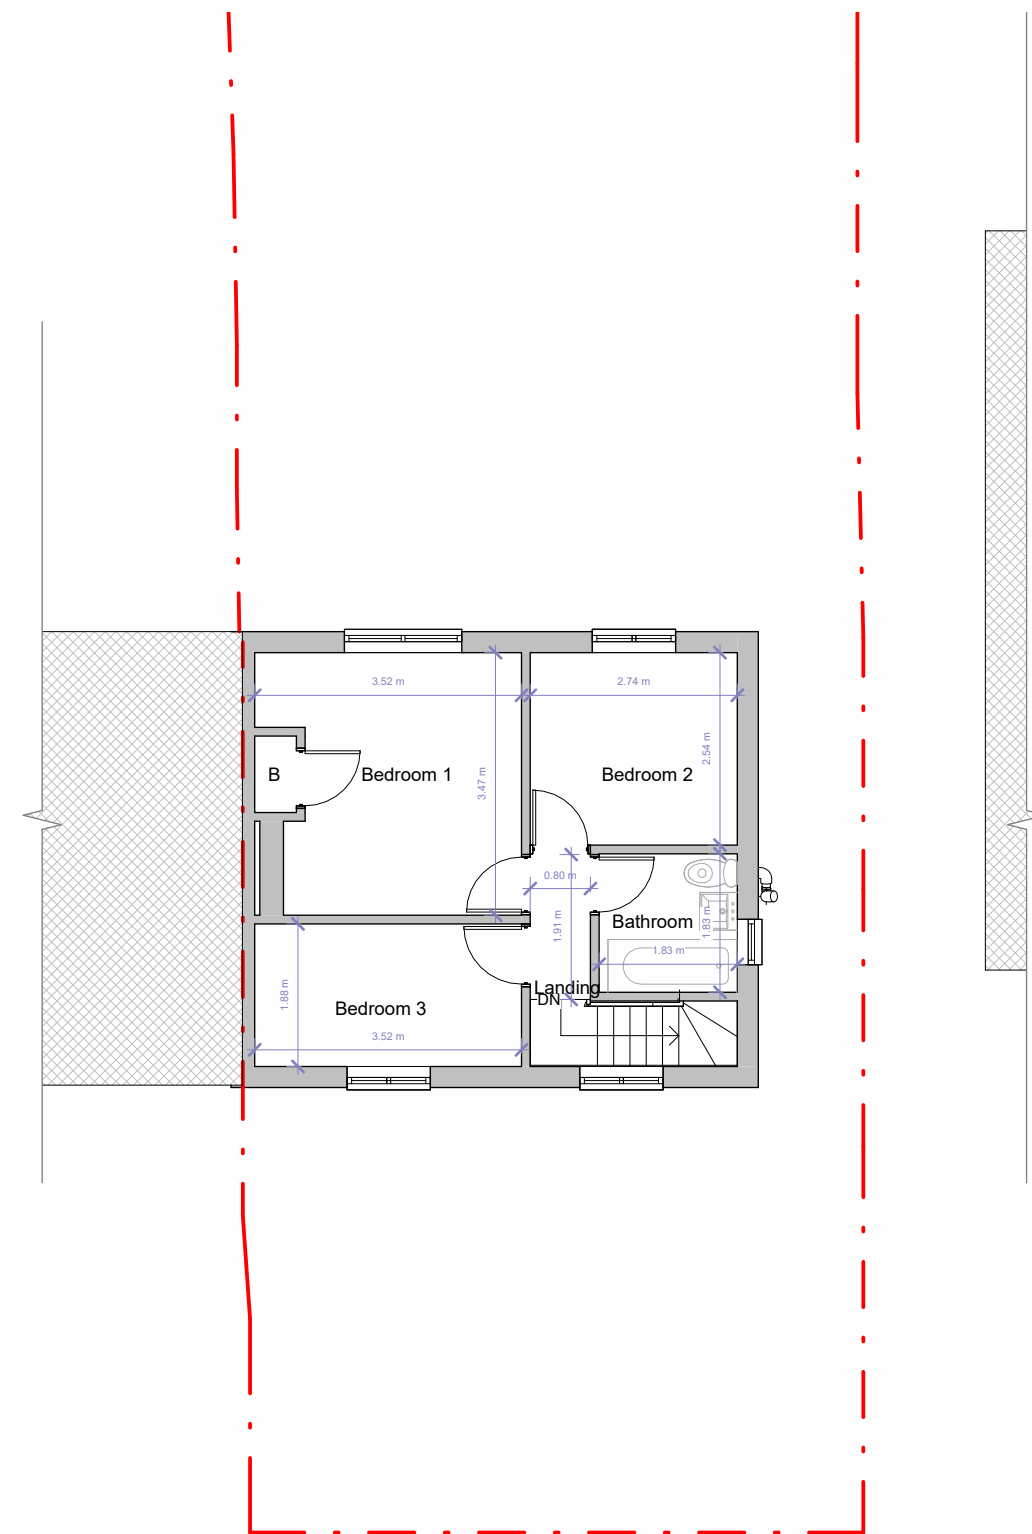


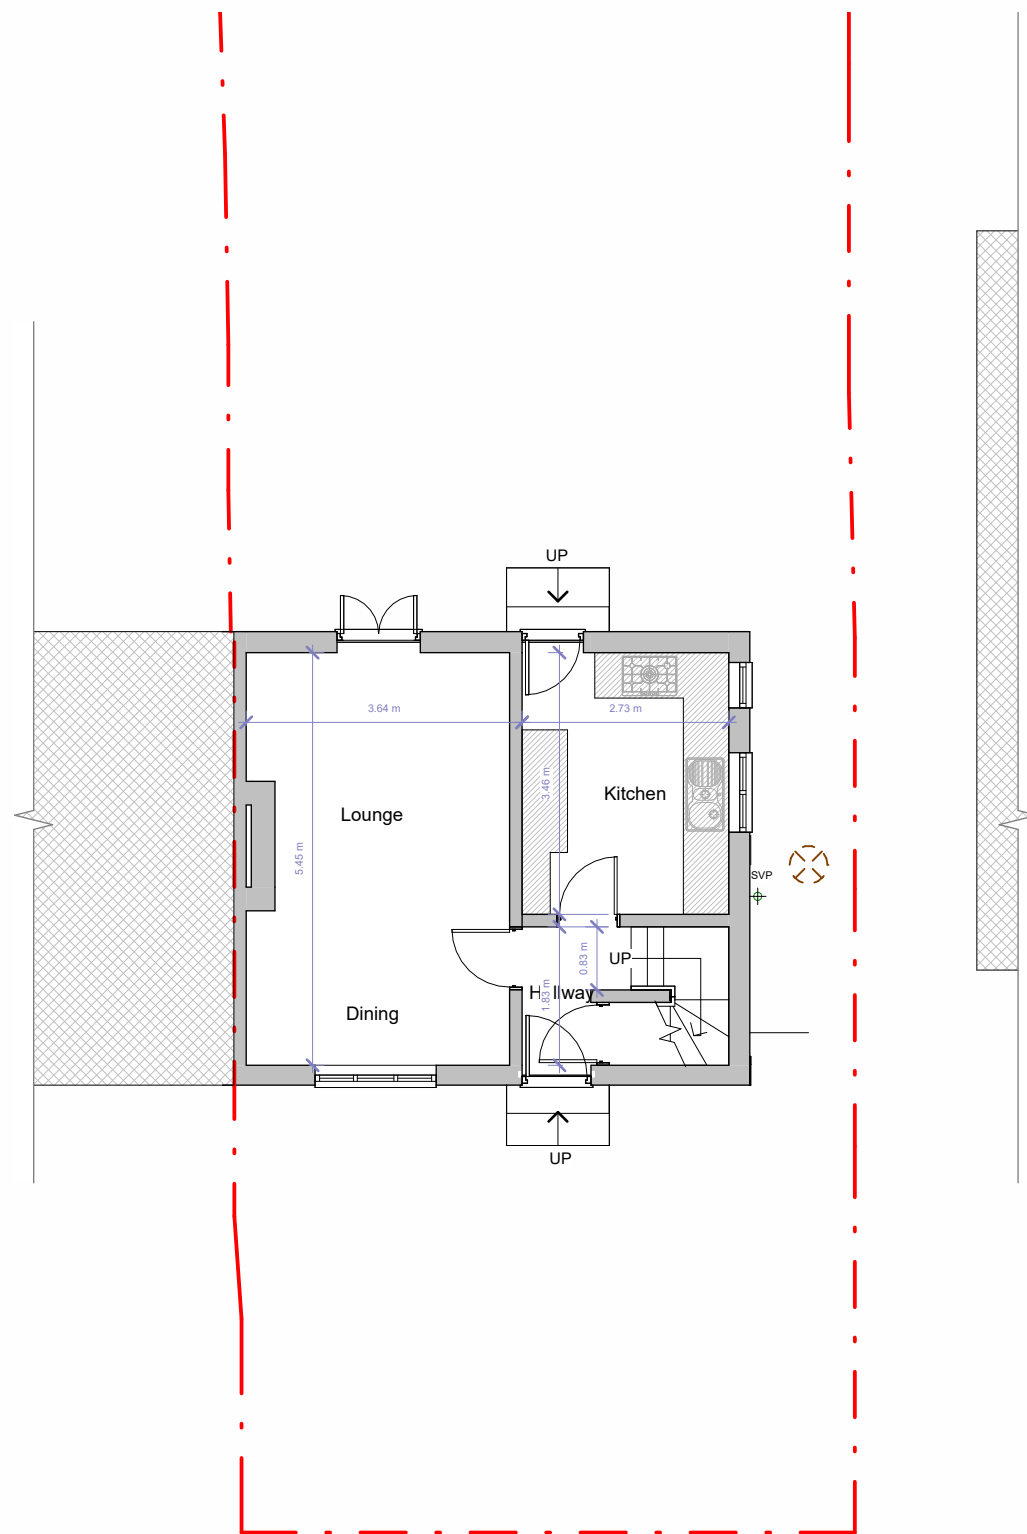

Ground Floor

First Floor