




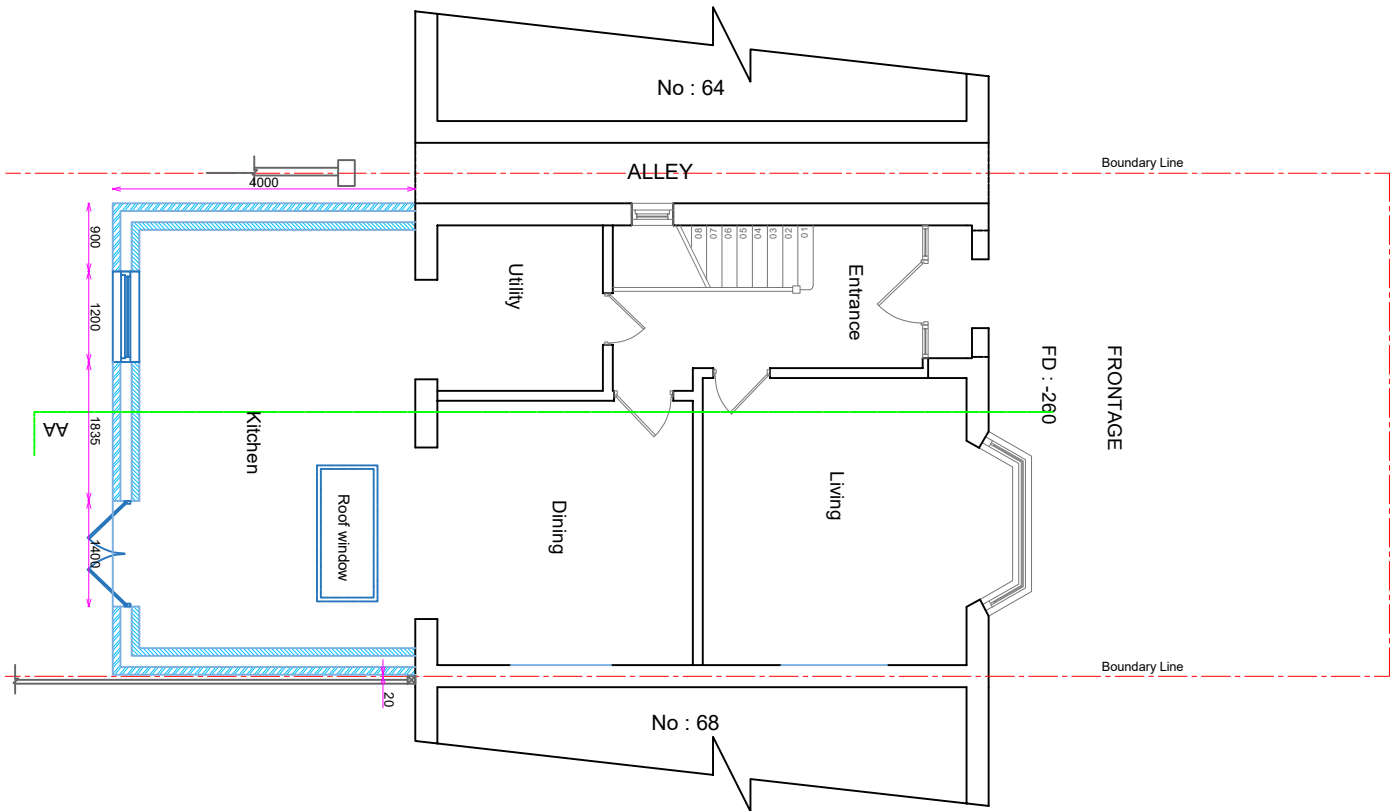

PROPOSED GROUND FLOOR PLAN

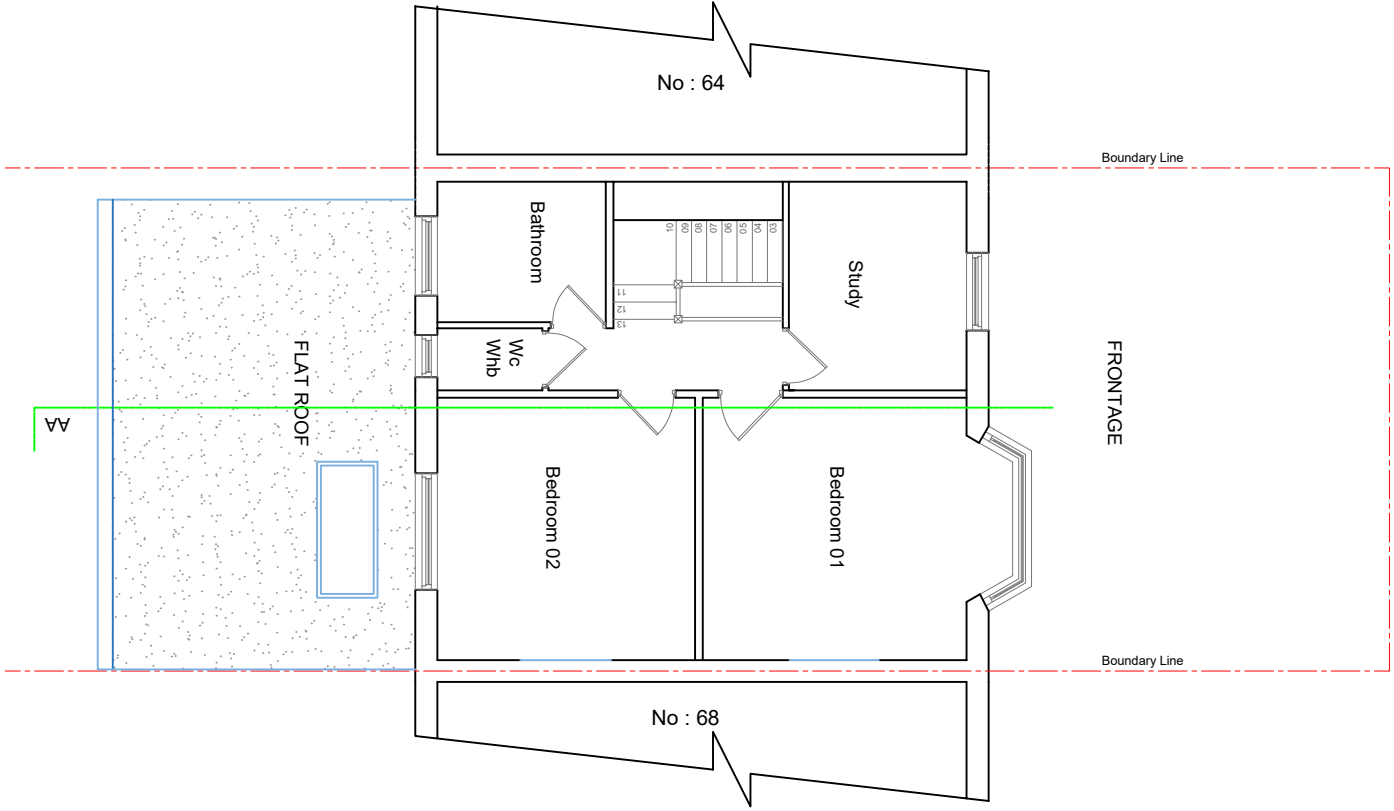

PROPOSED FIRST FLOOR PLAN

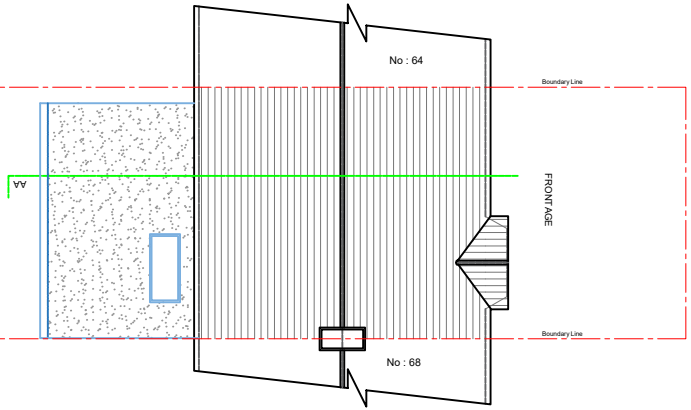

PROPOSED ROOF/BLOCK PLAN
SCALE : 1/200



COPYRIGHT :

JOB TITLE : 66 Berwick Ave,
Hayes UB4 0NQ

DRAWING TITLE : Proposed Plans

SCALE : 1/100

Date : 16.05.2023

DRG No : 66BER-03