

0 5m 1m 2m 3m 4m 5m 6m 8m 10m 12m
Scale 1:100

HAVES
MIDOX
LONDON
UB4 8ET.


OWNER:- MR. -
SUTY BHARRICH
OF H/18+20, - ,
WILMER CLOSE,

DWG#:- S/18+20/A-2

DATE:- 01/08/2023

PROPOSAL:- (NEW),
ERECTION OF SINGLE
STOREY AT REAR AS
EXTENSION AT GROUND FLOOR &
BOTH HOUSES/18+20, WITH DOUBLE
TO BE COMBINED / STURBY AT 1st/2nd

(S-2A)

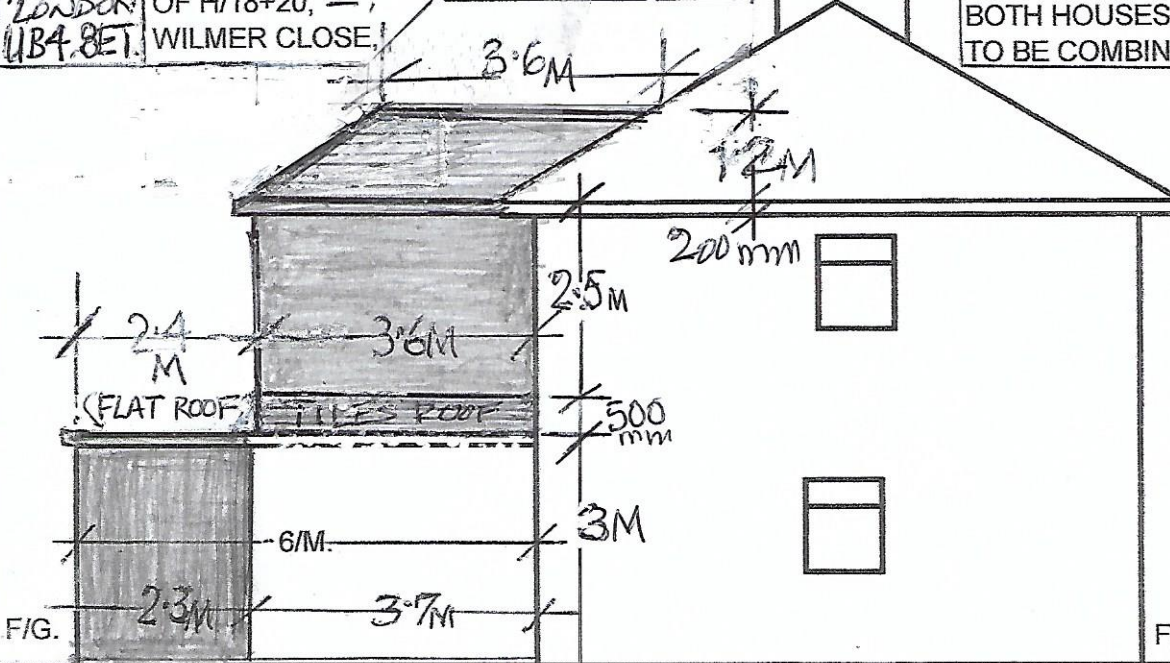

AS WRAPPED
AROUND 4 BOTH
HOUSES AND
EXISTING GARAGE
TO BE CONVERTED
INTO GYM ROOM
WITH FRONT -
WINDOW TO BE
INSTALLED INSTEAD
GARAGE DOOR.

REVISED -
DATE,


PROPOSED SIDE (H/20) ELEVATION, (1:100).

FIG. Sheet, #.
(S2/A, of S6/A)

REAR GARDEN

REAR GARDEN

SCALE AS SHOWN 1/5

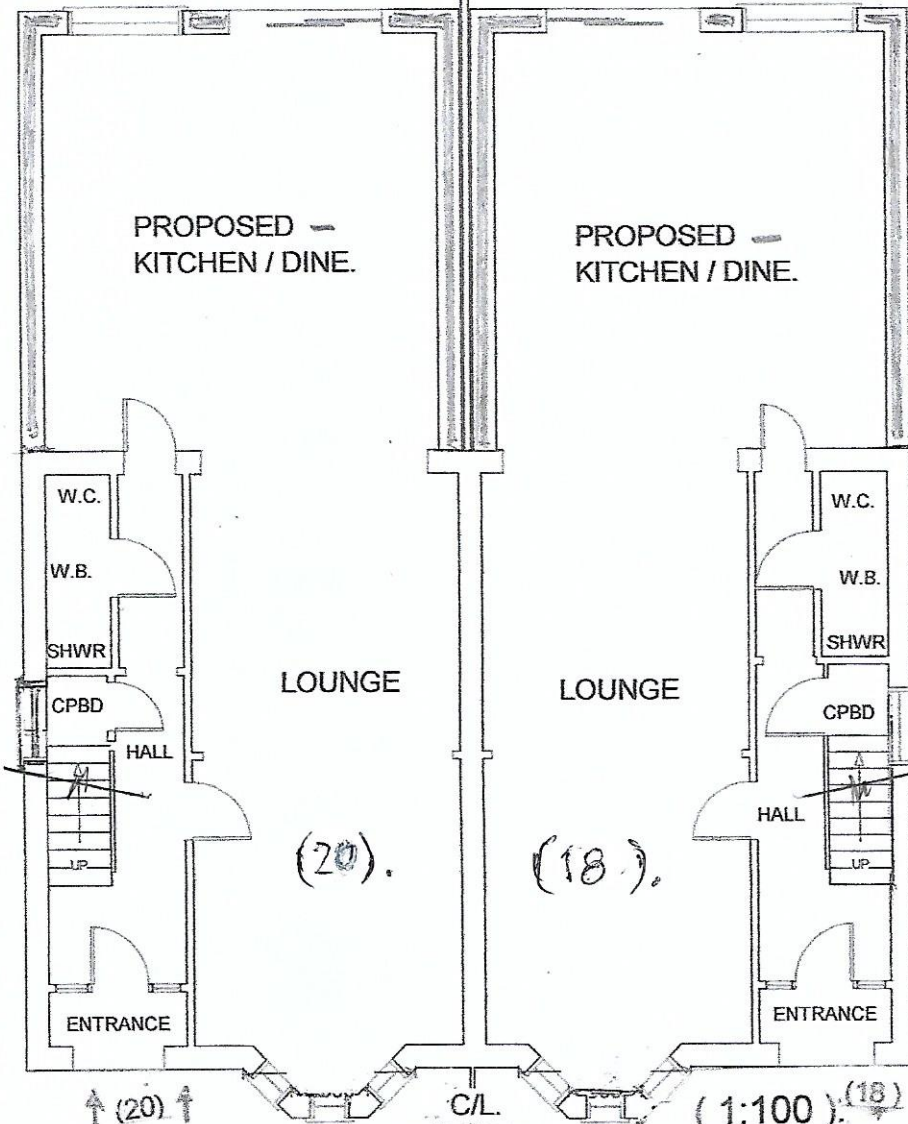

DRAW IT
Architectural Technician/Consultant

Mr. Money Qadri

Agent

DOVECOTE BARN

EG4, 7DZ.

Mobile: 07949 035 715

draw_it@hotmail.com

Planning Portal Ref: #,
PP.

Council Ref: #.

PROPOSED GROUND (H/18+20) FLOOR PLAN