




Existing Rear Elevation



Existing Left Side Elevation



Proposed Rear Elevation

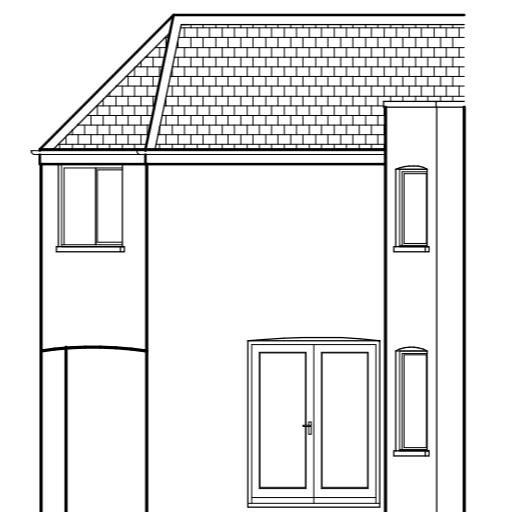

Proposed Left Side Elevation

These plans have been produced to a recognized scale and a standard paper size, both shown in the title block. If you have received this drawing as a pdf or similar file type, please check when printing that you have an accurately sized drawing using the scale bar provided.



1/100 Bar Scale

Revisions :	
Site	2 - 4 High Road, Ickenham, Middx, UB10 8LJ.
Client	
JMA Parent Company Ltd	
Detail	
Ex & Pro Elevations	
Scale	1/100
Date	04/06/24
Drawn by	JAS
Drawing Number	
4079/ 5	
F.J. Thompson & Co	
	Unit 4, 80 High Street, Egham, Surrey, TW20 9HE.
	Tel 01923 720277 www.fjthompson.co.uk email: surveys@fjthompson.co.uk