


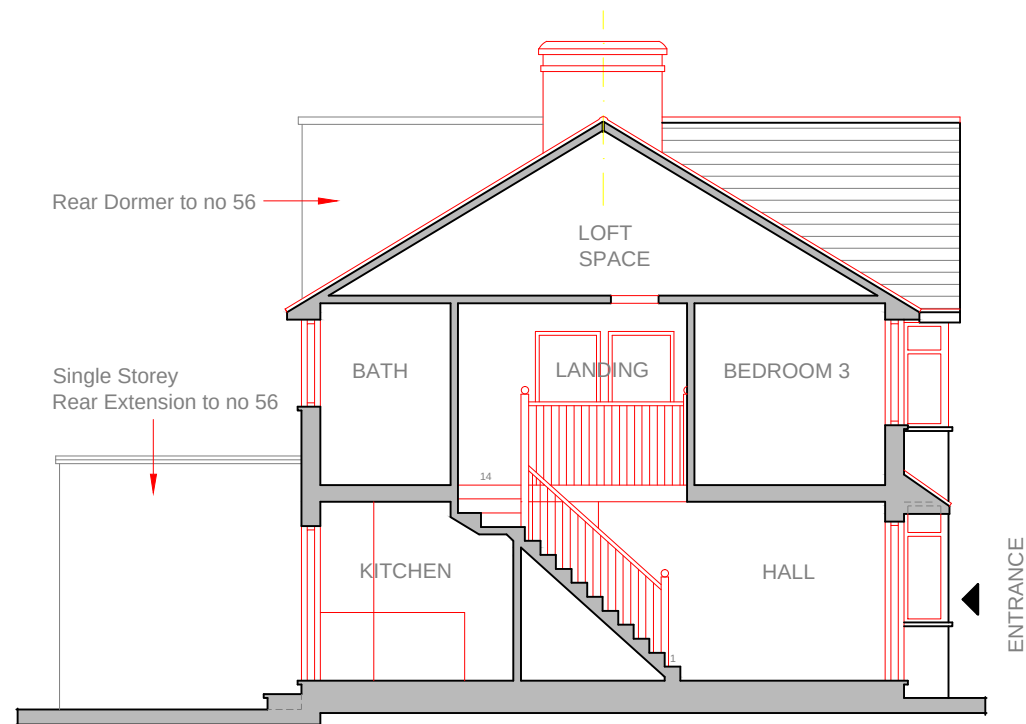


EXISTING SECTION A - A




EXISTING FRONT ELEVATION




EXISTING REAR ELEVATION

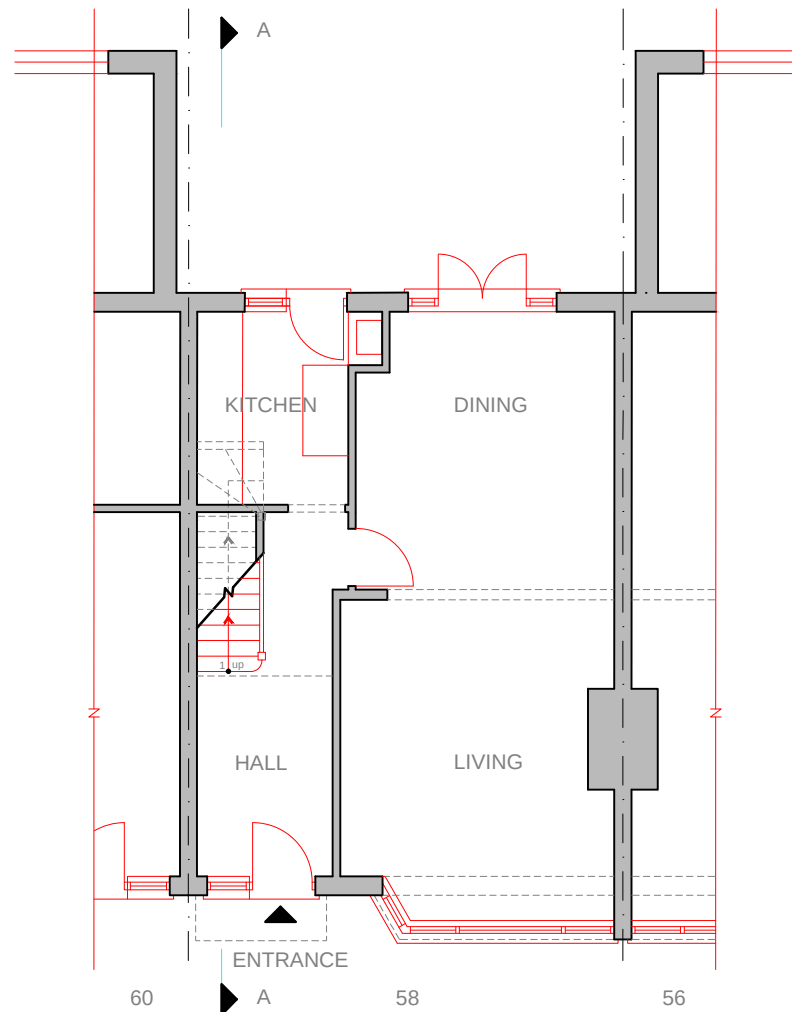


EXISTING GROUND FLOOR PLAN

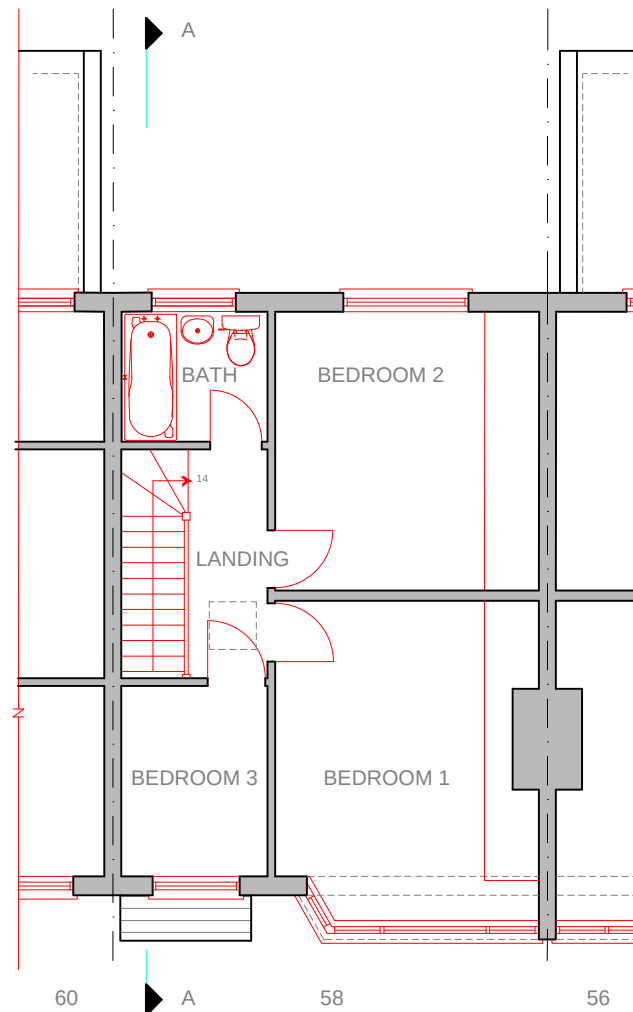


EXISTING FIRST FLOOR PLAN

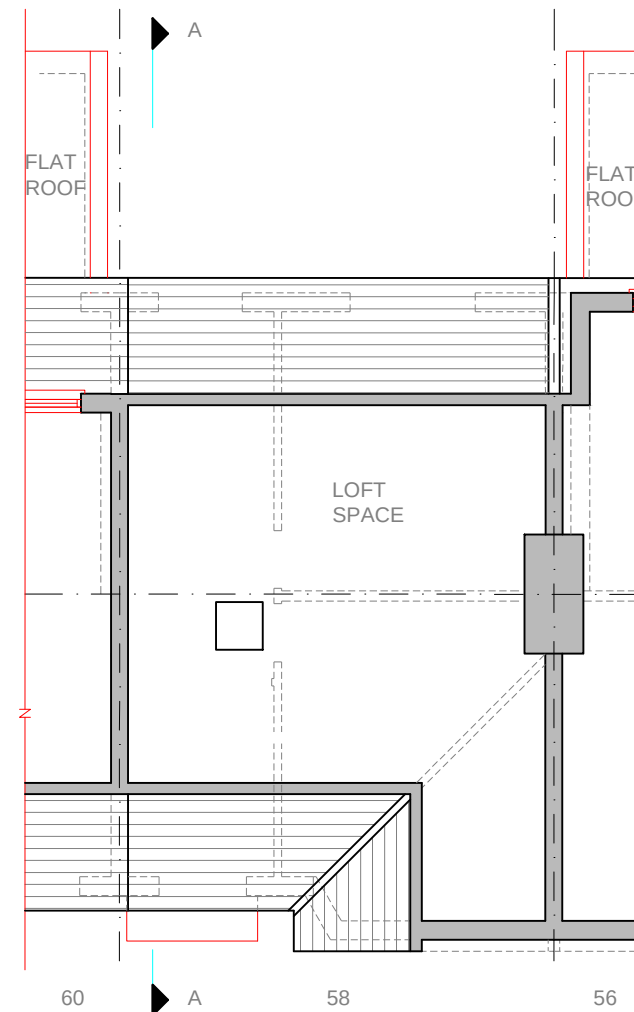

EXISTING LOFT PLAN

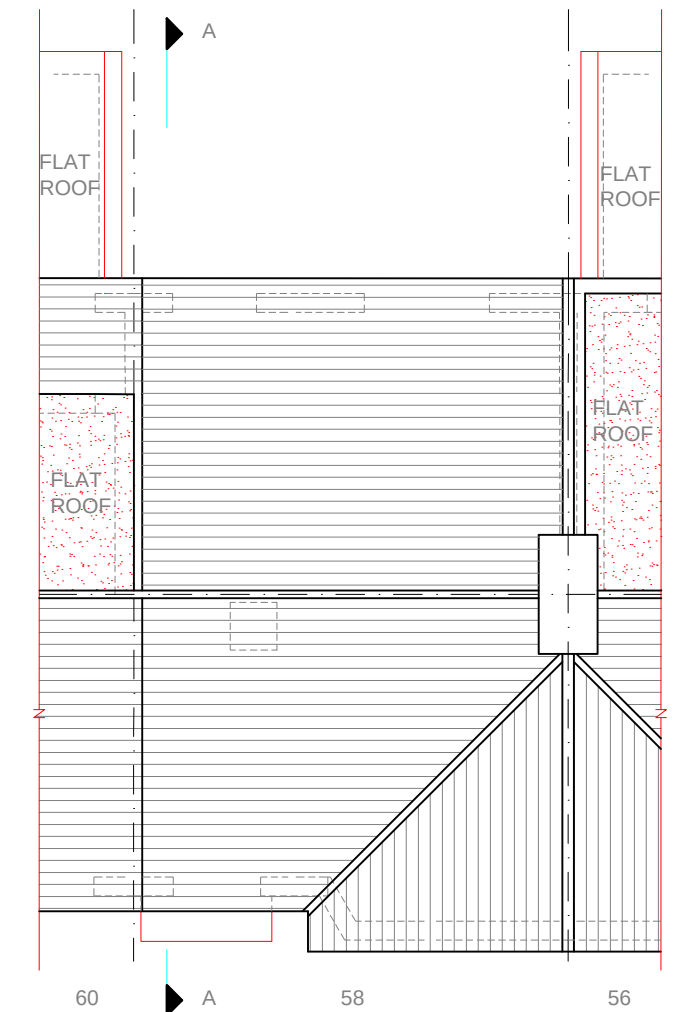

EXISTING ROOF PLAN

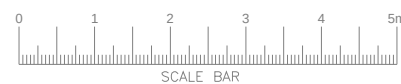

SCALE BAR

Revision Notes	Client	Mr Tanbir Ahamed Talukder	Date:	05.07.23	 50 Nield Road Hayes, Middlesex London UB3 1SG Tel: 020 8561 2400 Mob: 079 4674 8280 www.aibda.co.uk
	Project	Loft Conversion	Scale:	1:100 @ A3	
	Project Address	58 Denecroft Crescent, Hillingdon, London UB10 9HX	Dwg No:	EX_03	
	Drawing Name	Existing Floor Plans, Section A - A & Elevations	Interior Design		
Drawing Location		\\MYBOOKWORLD\Downloads\CLIENTS\TANBIR AHAMED TALUKDER\DRAWINGS\01-EXISTING\Loft Conversion\All Drawings V 1.1.dwg			