



EXISTING FIRST FLOOR PLAN
SCALE 1:100 on A3 paper

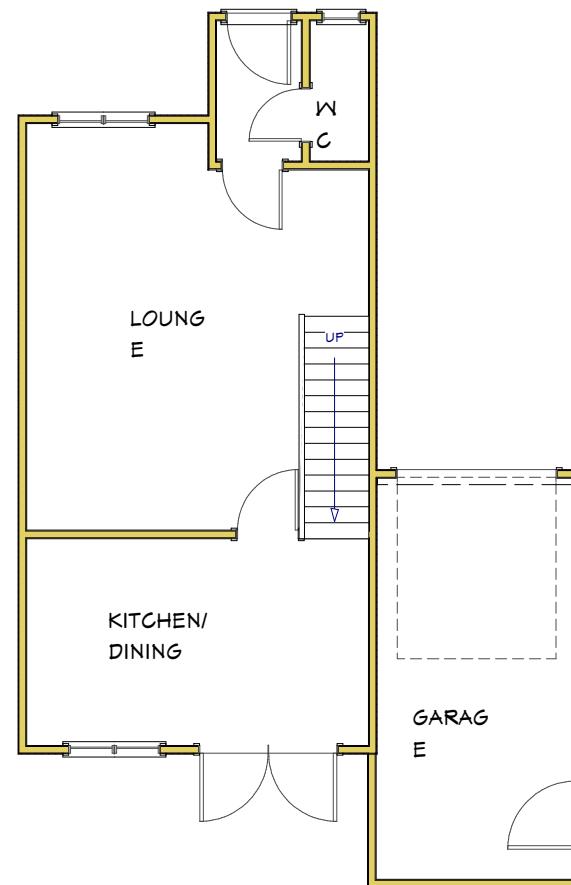

EXISTING GROUND FLOOR PLAN
SCALE 1:100 on A3 paper

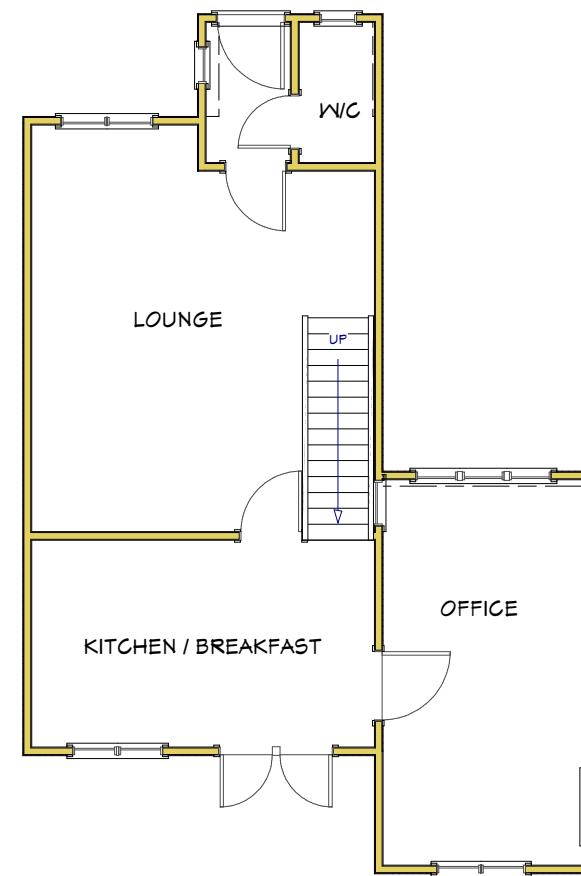

PROPOSED GROUND FLOOR PLAN
SCALE 1:100 on A3 paper

Title:

CONVERSION OF GARAGE, INSERTION OF DOOR FROM KITCHEN/
BREAKFAST TO GARAGE, INSERTION OF WINDOWS TO FRONT AND
REAR.

Client Name: Mr T Addo

Site Address: 15 PATCHING WAY
HAYES
MIDDLESEX UB4 9YD

JADDO Property Management and Design

Contact : J Addo
Tel : 07931 325 147
Email : jnaaddo@gmail.com

DWG Ref: JNA/15/PATCHING WAY/PA01

Page: 01/02 Date: 22/09/2023