

MICHAEL OAKES ARCHITECTS LTD.


Michael Oakes (Director) B.A. Hons Arch, Dipl. Arch, Registered Architect

REGISTERED ARCHITECTS, DESIGNERS + ILLUSTRATORS
Telephone: 01895 235089 - E-mail: michaeloakesarchitect@googlemail.com


KEY

 = Proposed structure


NOTE: New loft dormer not to trespass onto neighbouring property, setting out point to be determined on site in conjunction with neighbour

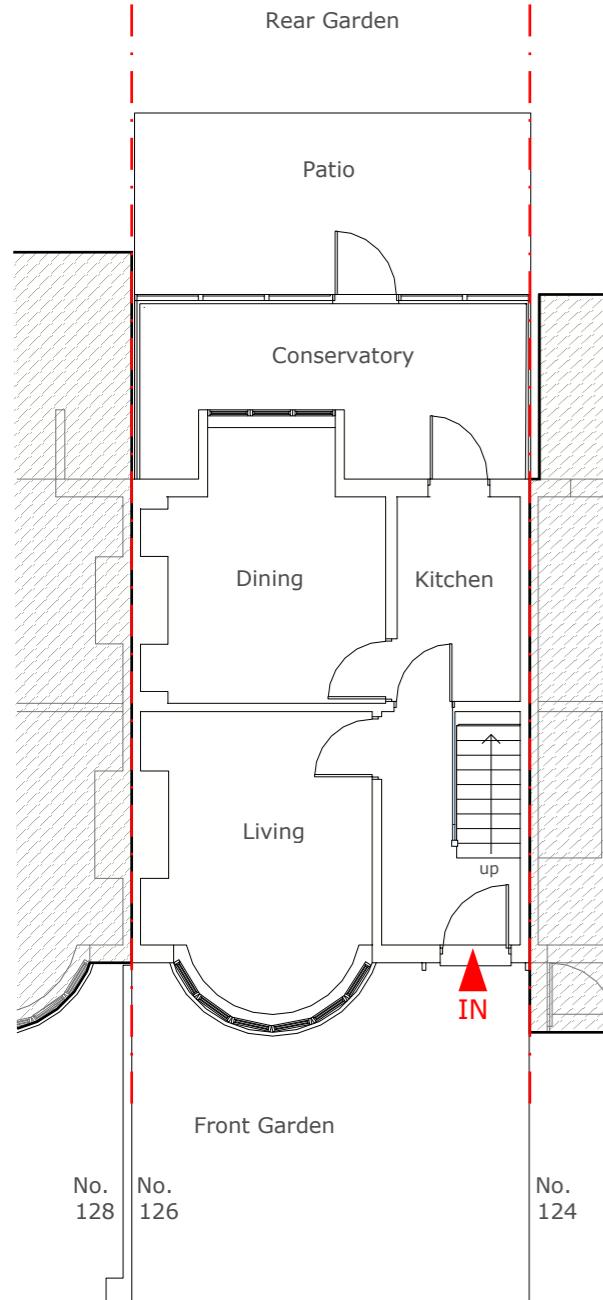


Ground Floor Plan

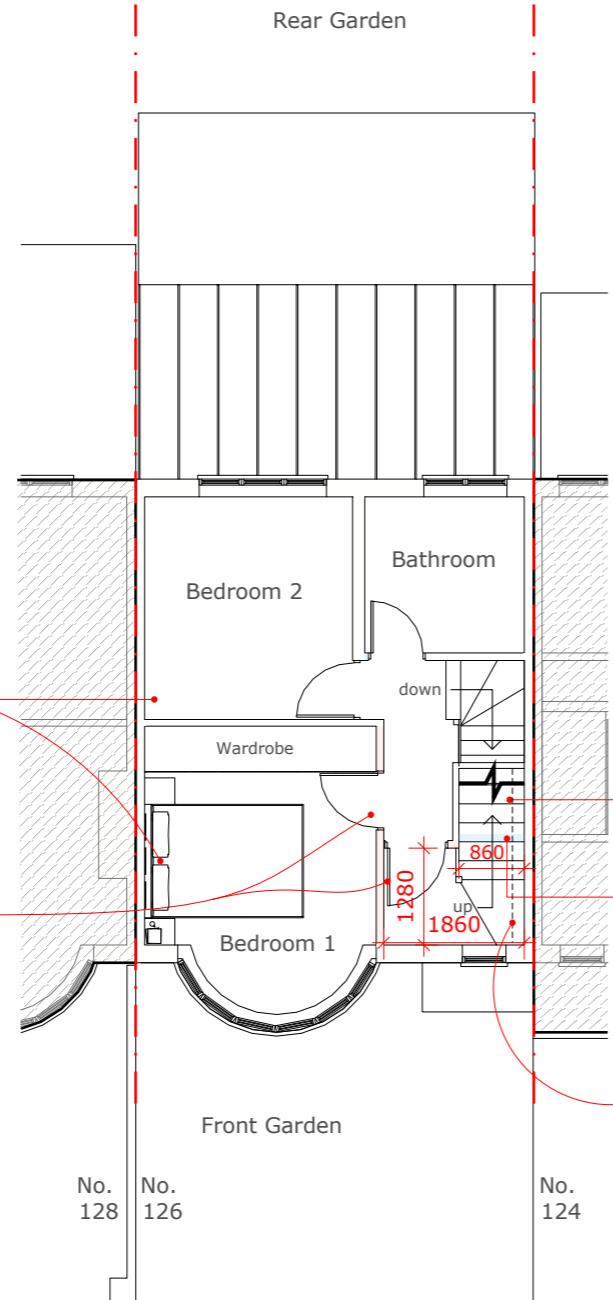

First Floor Plan

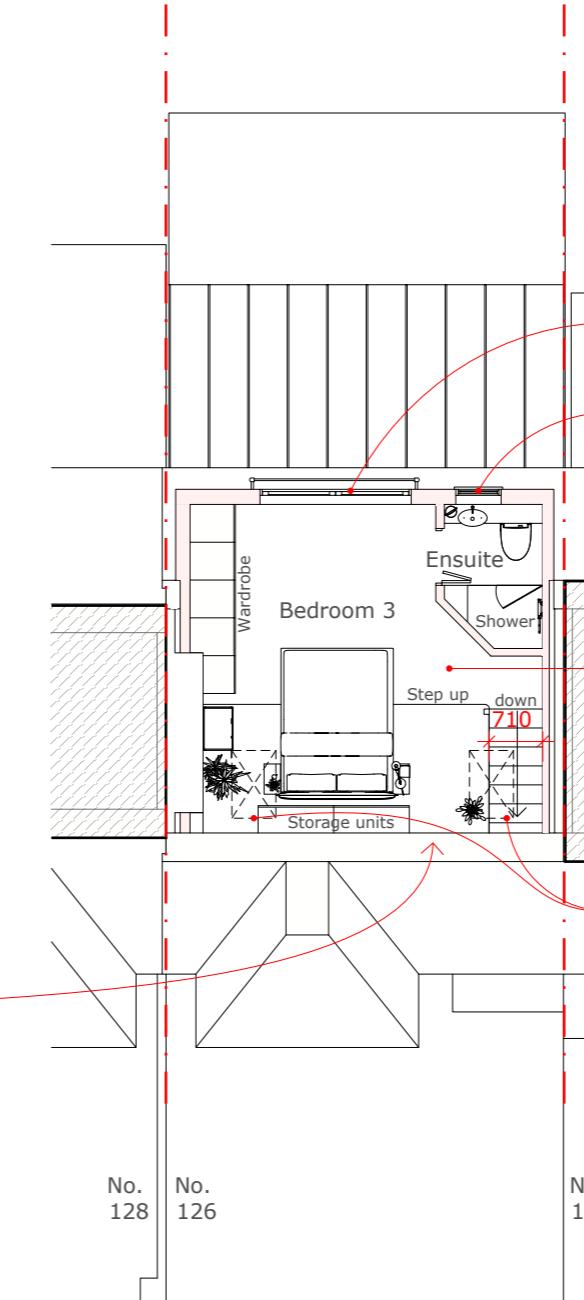

Loft Floor Plan

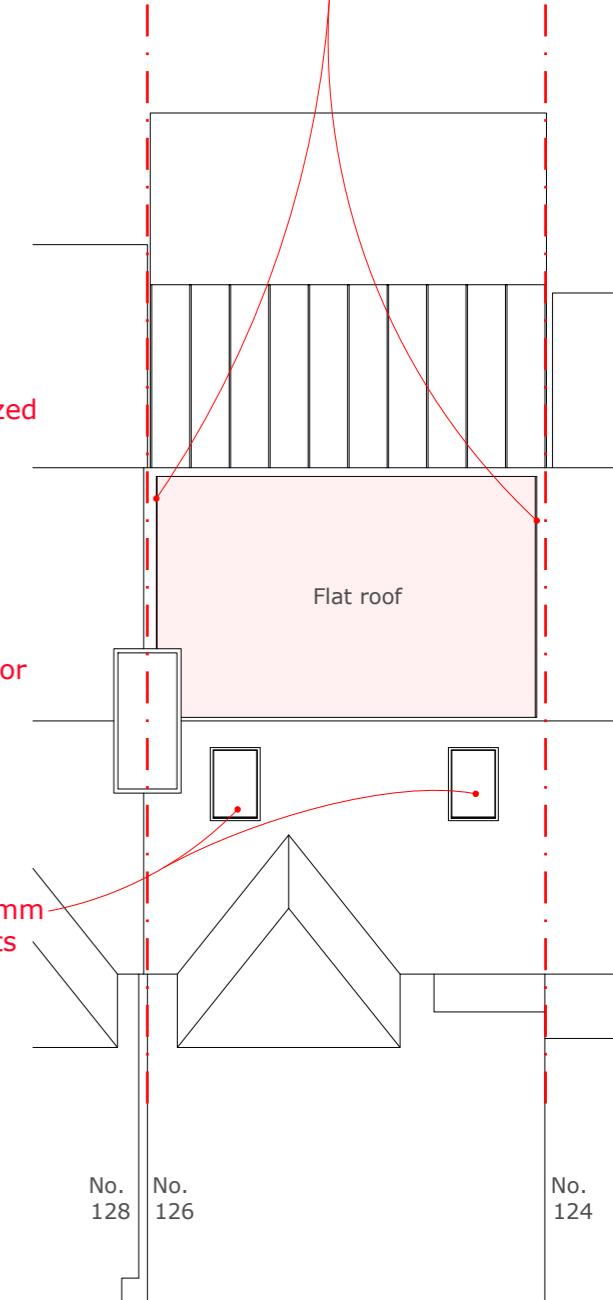

Roof Plan

Address

126 Beverley Road,
South Ruislip, HA4 9AS

Client

Louise Batten
Paul Mills

Date

July 2023



1:100 @ A3
0 1 2 3 4 5 10m

Drawing Title

As Proposed
Floor Plans

Project no./ Stage/

0414- PLA-

Revision notes:

A - First Issue

Drawing no./ Revision

50_A

Drawn by: IR

MICHAEL OAKES ARCHITECTS LTD.

Michael Oakes (Director) B.A. Hons Arch, Dipl. Arch, Registered Architect

REGISTERED ARCHITECTS, DESIGNERS + ILLUSTRATORS

Telephone: 01895 235089 - E-mail: michaeloakesarchitect@googlemail.com

KEY

 = Obscured glazing to windows (minimum scale for the Pilkington scale)

 = Proposed structure




2x 660x1180mm
Velux skylights


Soffit and fascia to match existing

Vertical hanging tiles to match
existing in colour and size

Juliet Balcony

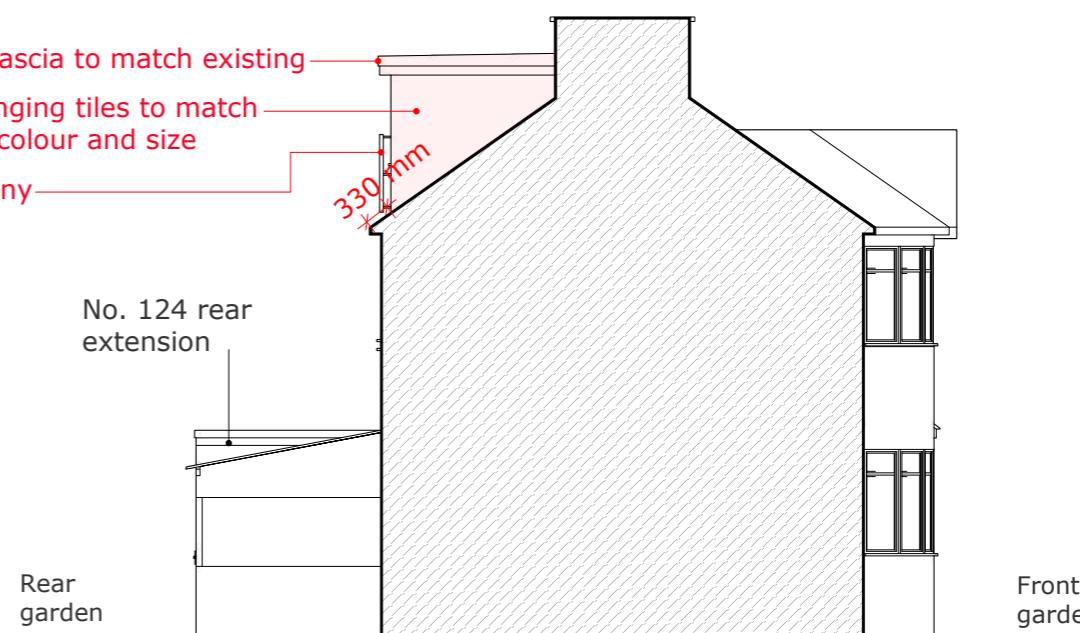

Section through party wall with no. 128

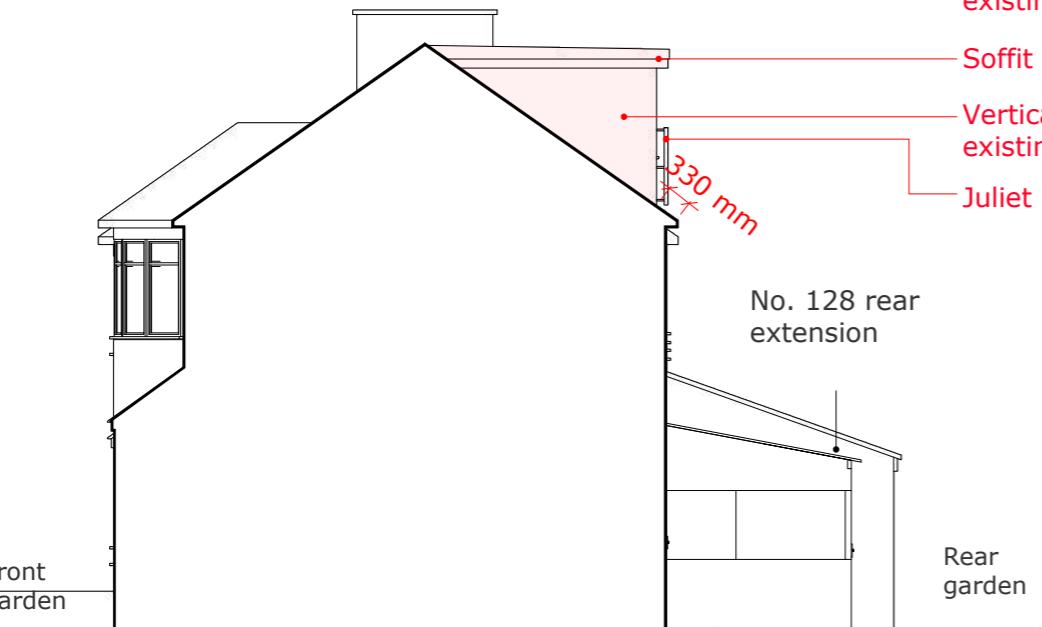

Obscured glazed window; to match
existing in colour and material

Soffit and fascia to match existing

Vertical hanging tiles to match
existing in colour and size

Juliet Balcony

NOTE: New loft dormer not to
trespass onto neighbouring
property, setting out point to be
determined on site in conjunction
with neighbour



Address

126 Beverley Road,
South Ruislip, HA4 9AS

Client

Louise Batten
Paul Mills

Date

July 2023

1:100 @ A3

0 1 2 3 4 5 10m

Drawing Title

As Proposed
Elevations

Project no./ Stage/

0414- PLA-

Drawing no./ Revision

51_A

Revision notes:

A - First Issue