



1 Existing Front Elevation

Scale: 1:100

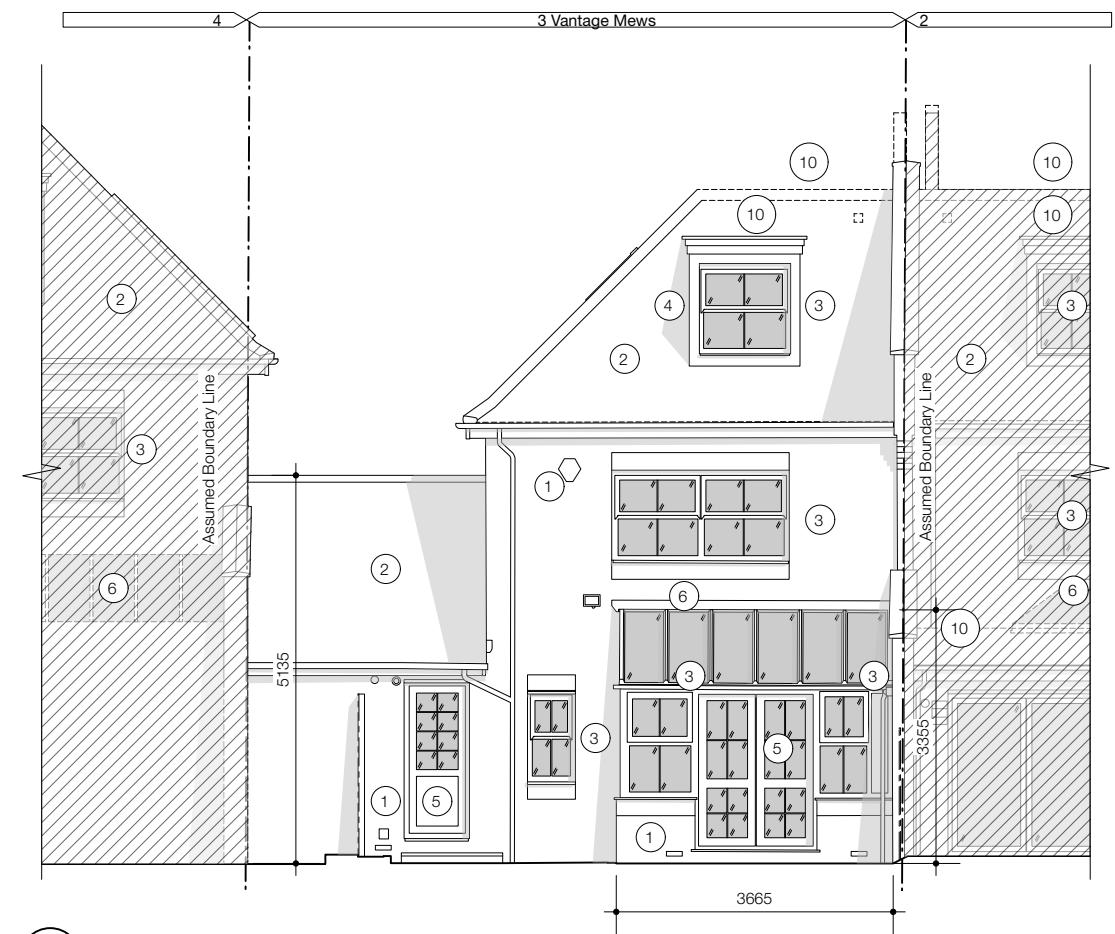


2 Existing Rear Elevation

Scale: 1:100

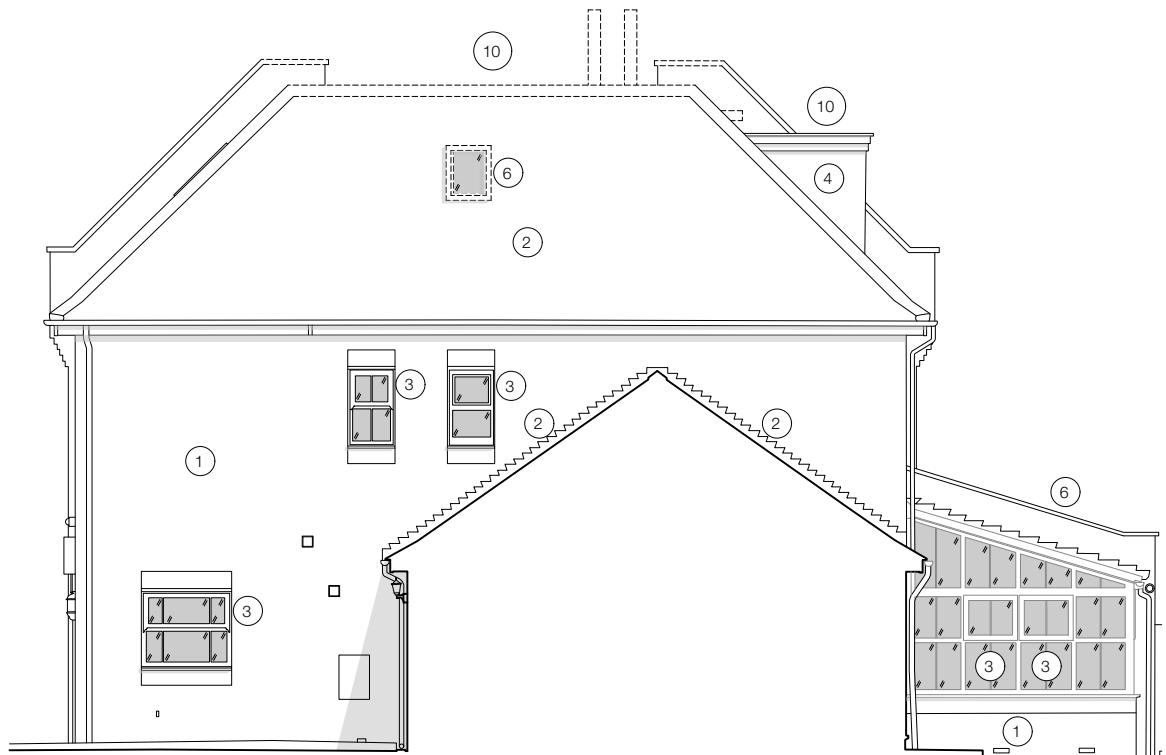

3 Existing Side Elevation

Scale: 1:100

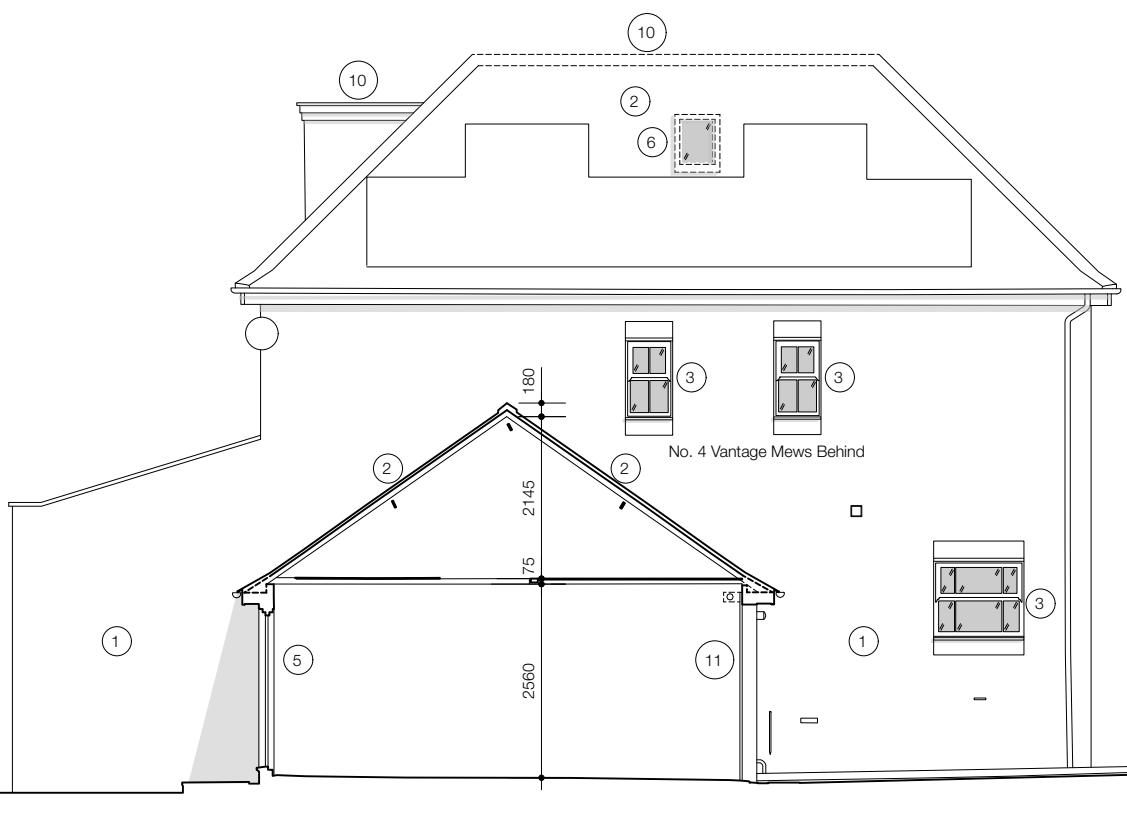

4 Existing Section AA


Scale: 1:100

Note:
This drawing is for planning use only do not use this drawing for any purpose other than that for which it was issued.
Structural Design and Building Control Approval is required before construction commences.
This drawing is subject to copyright do not reproduce this drawing without prior permission.

0 1 2 3 4 5
SCALE BAR (metres)

KEY

- Yellow brick
- Slate tile pitched roof
- White PVC casement window
- Metal clad dormer
- White PVC door
- Rooflight
- Timber door
- Side hung timber door
- Timber cladding
- GRP Flat Roof
- Garage roller shutter door

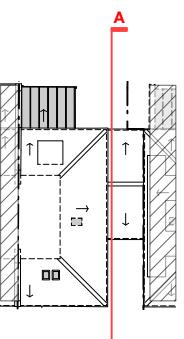

EX-200 A

REV ISSUE DATE DESCRIPTION

A 14/08/2023 Issued For Planning

ADDRESS
3 Vantage Mews
HA6 2PW
STATUS
Planning
DRAWING
Existing Elevations & Section

JOB NO
J108
SCALE [A3]
As Noted
DATED
01/05/2023

STUDIO COLAB

www.studiocolab.co.uk | hello@studiocolab.co.uk | 0207 474 4451