


1 Proposed Front Elevation


Scale: 1:100

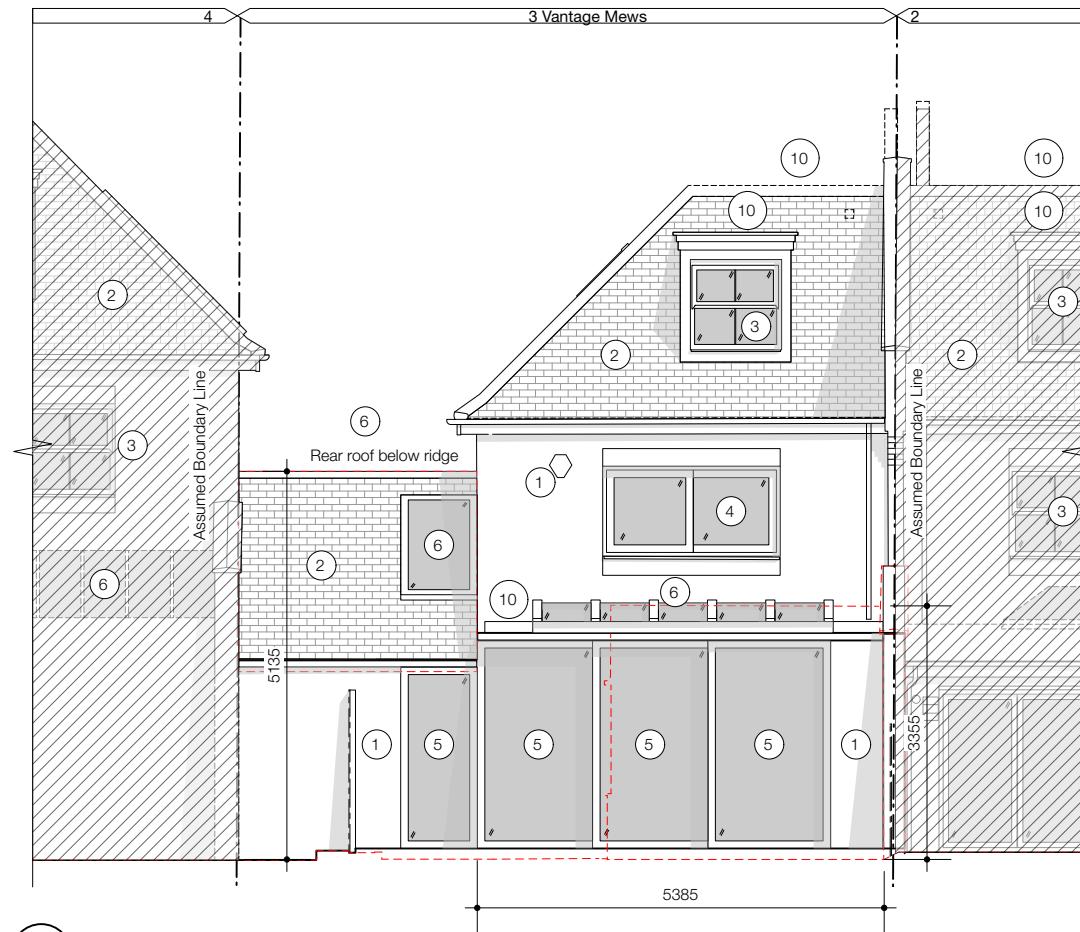

2 Proposed Rear Elevation


Scale: 1:100

Note:
This drawing is for planning use only do not use this drawing for any purpose other than that for which it was issued.
Structural Design and Building Control Approval is required before construction commences.
This drawing is subject to copyright do not reproduce this drawing without prior permission.

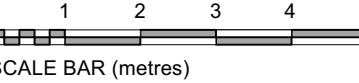


KEY

- Yellow brick
- Tile pitched roof
- Double glazed timber sash window
- Double glazed timber window
- Double glazed timber doors
- Rooflight
- Existing door with new high level double glazed panes
- Side hung timber door
- Timber cladding
- GRP / Single Ply Flat Roof
- Living
- Utility
- Study

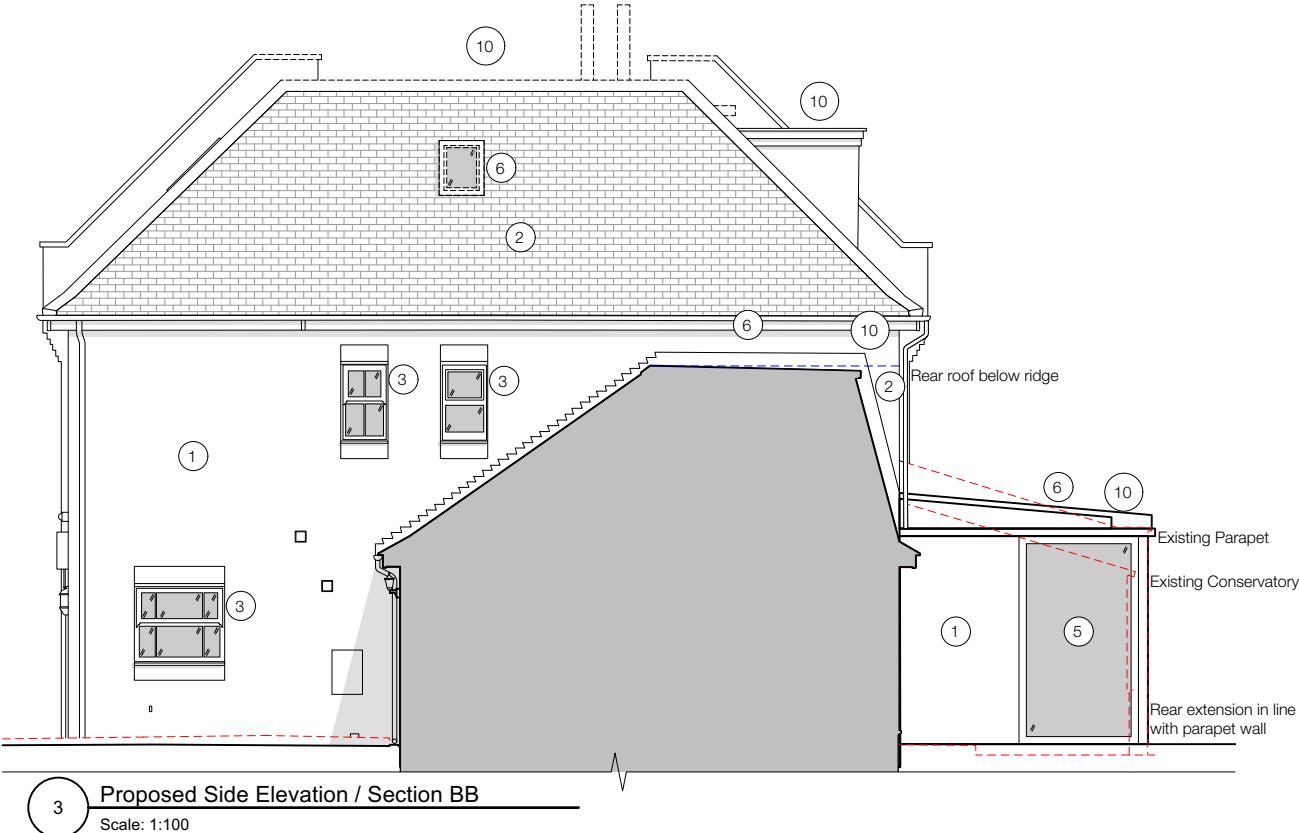


3 Proposed Side Elevation / Section BB

Scale: 1:100

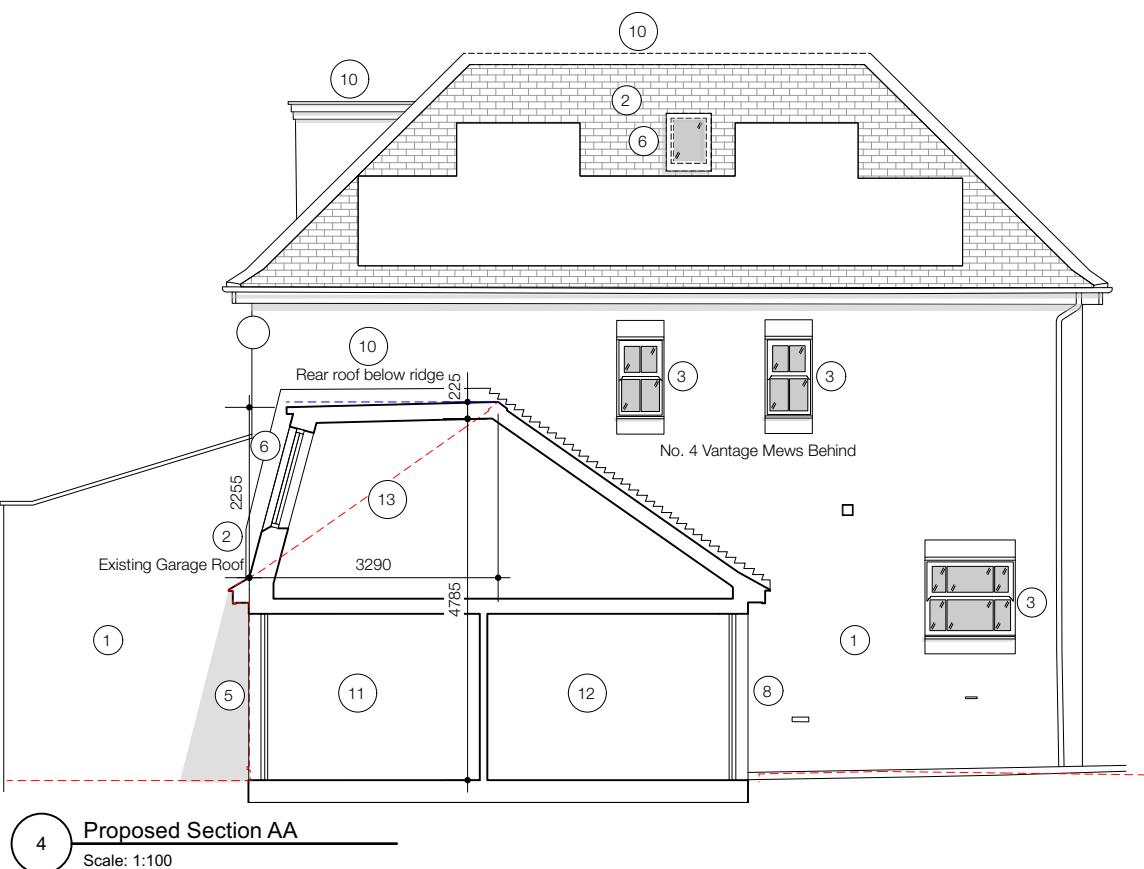

4 Proposed Section AA

Scale: 1:100

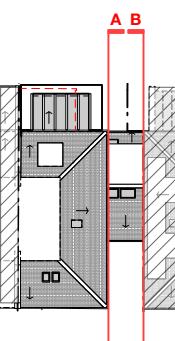

PR-200 C

REV	ISSUE DATE	DESCRIPTION
A	14/08/2023	Issued For Planning
B	12/06/2024	Amend garage rear roof and rooflight
C	13/06/2024	Removed front garage rooflights

ADDRESS
3 Vantage Mews
HA6 2PW
STATUS
Planning
DRAWING
Proposed Elevations & Section

JOB NO
J108
SCALE [A3]
As Noted
DATED
01/05/2023

STUDIO COLAB

www.studiocolab.co.uk | hello@studiocolab.co.uk | 0207 474 4451