




1 Proposed Front Elevation

Scale: 1:100

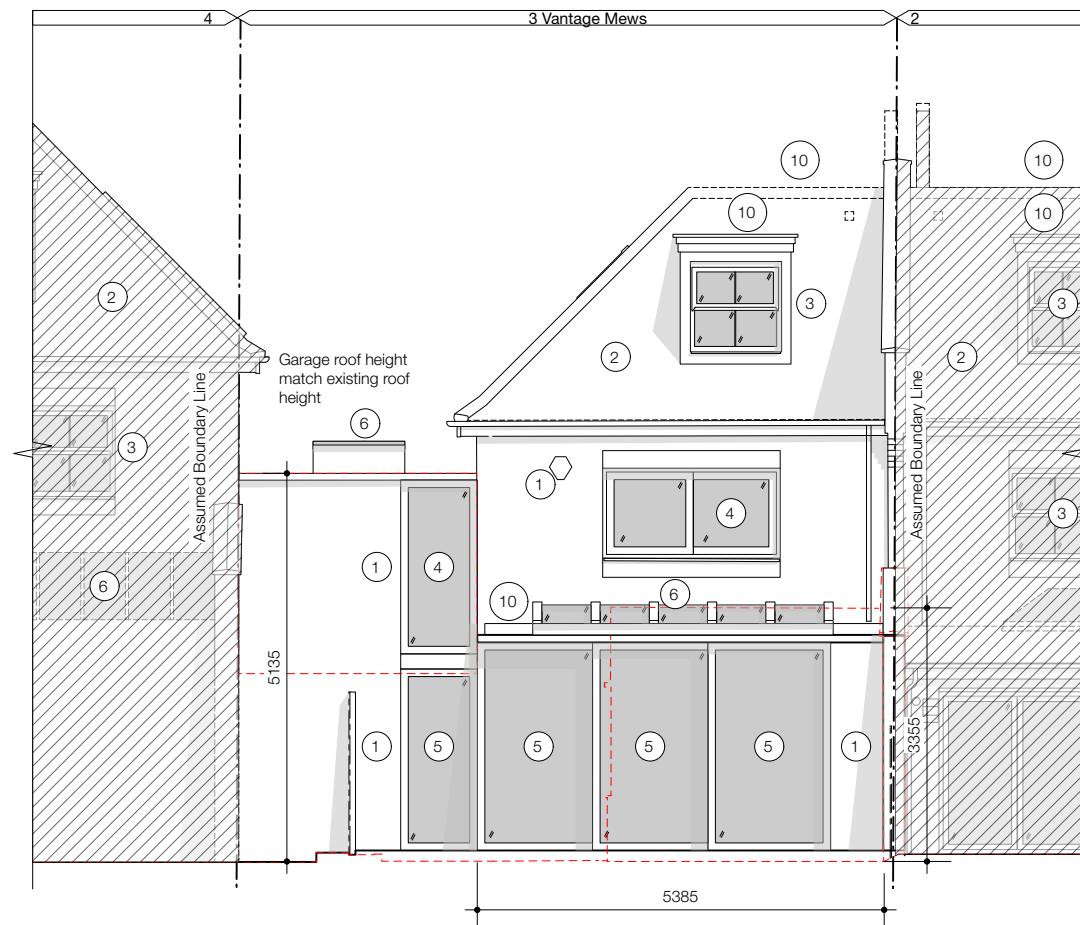

2 Proposed Rear Elevation

Scale: 1:100


**Note:**  
This drawing is for planning use only do not use this drawing for any purpose other than that for which it was issued.  
Structural Design and Building Control Approval is required before construction commences.  
This drawing is subject to copyright do not reproduce this drawing without prior permission.



SCALE BAR (metres)


KEY

- Yellow brick
- Slate tile pitched roof
- Double glazed timber sash window
- Double glazed timber window
- Double glazed timber doors
- Rooflight
- Existing door with new high level double glazed panes
- Side hung timber door
- Timber cladding
- GRP Flat Roof
- Snug
- Utility
- Study

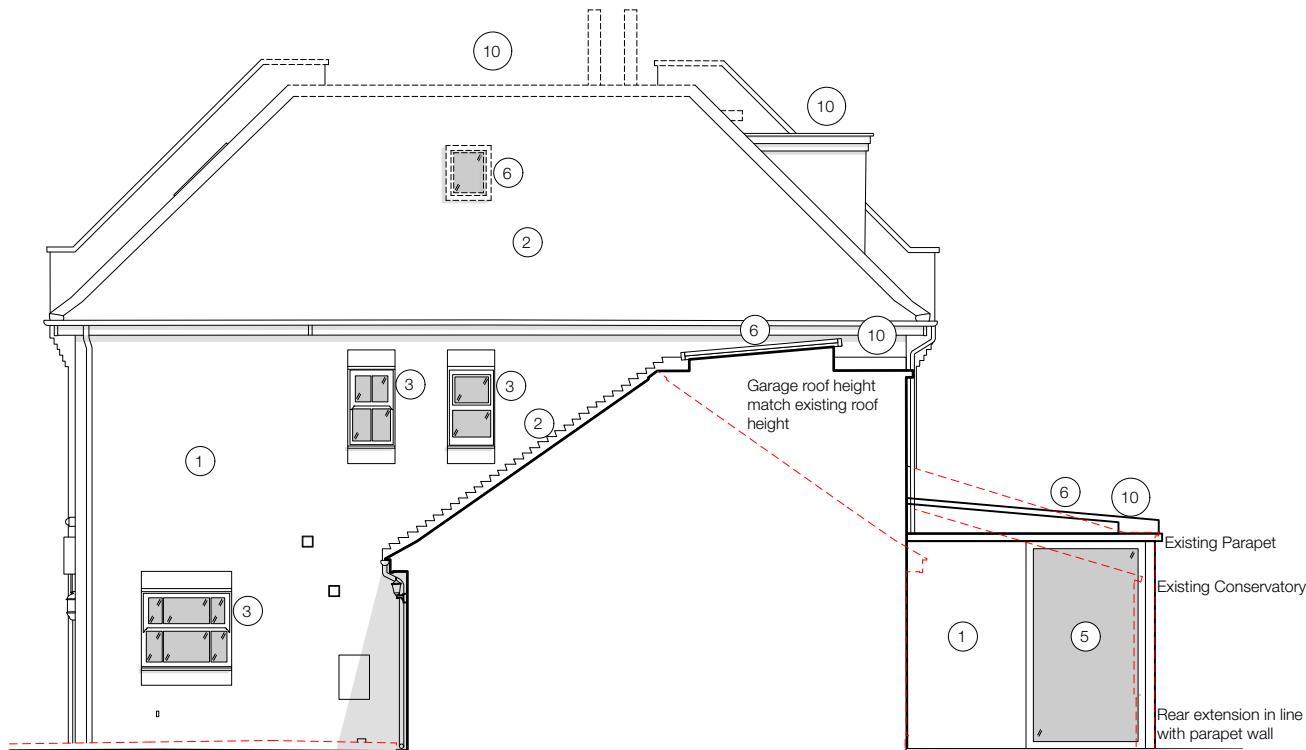


3 Proposed Side Elevation

Scale: 1:100

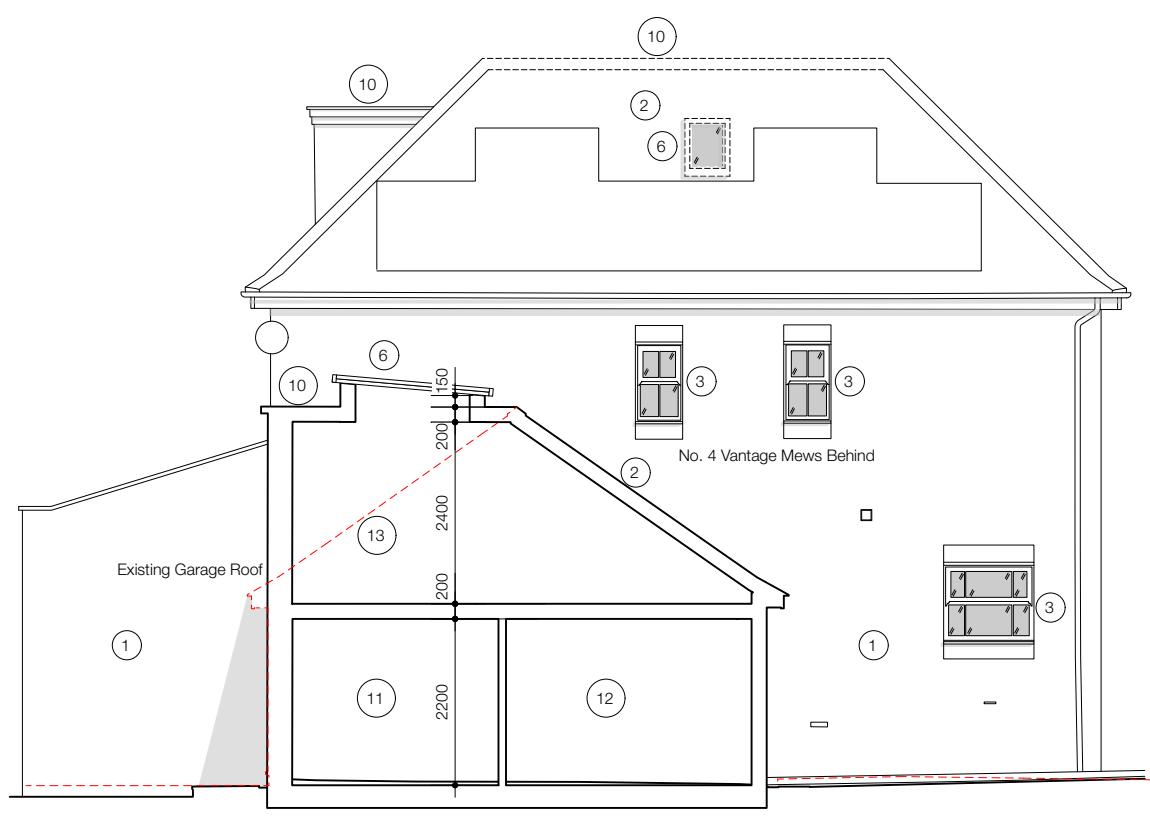

4 Proposed Section AA

Scale: 1:100

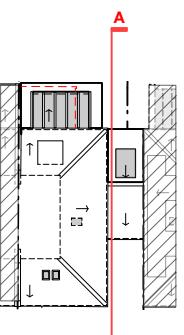

**PR-200 A**

REV ISSUE DATE DESCRIPTION

A 14/08/2023 Issued For Planning

ADDRESS  
3 Vantage Mews  
HA6 2PW

JOB NO  
J108

STATUS  
Planning

SCALE [A3]  
As Noted

DRAWING  
Proposed Elevations & Section

DATED  
01/05/2023

**STUDIO COLAB**

www.studiocolab.co.uk | hello@studiocolab.co.uk | 0207 474 4451

