





FRONT ELEVATION


PROPOSED

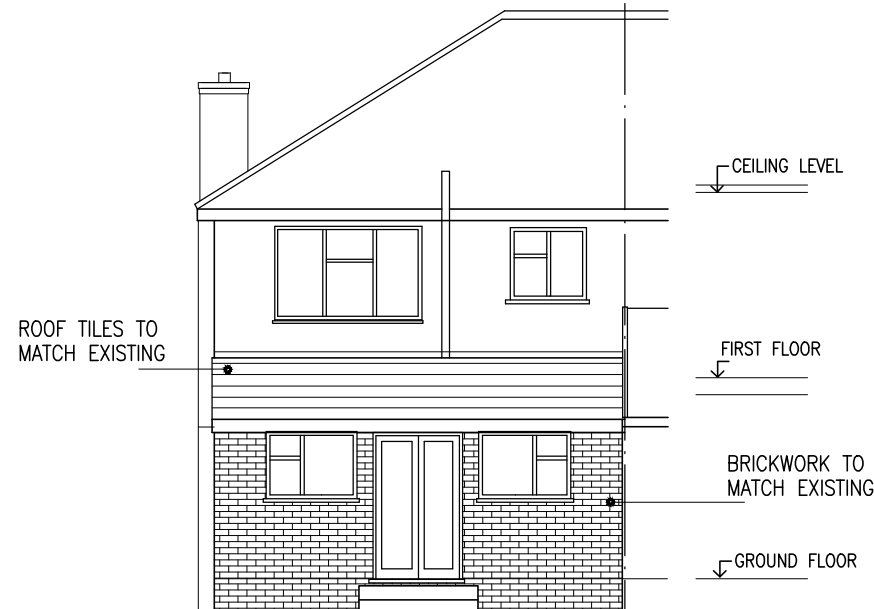

REAR ELEVATION

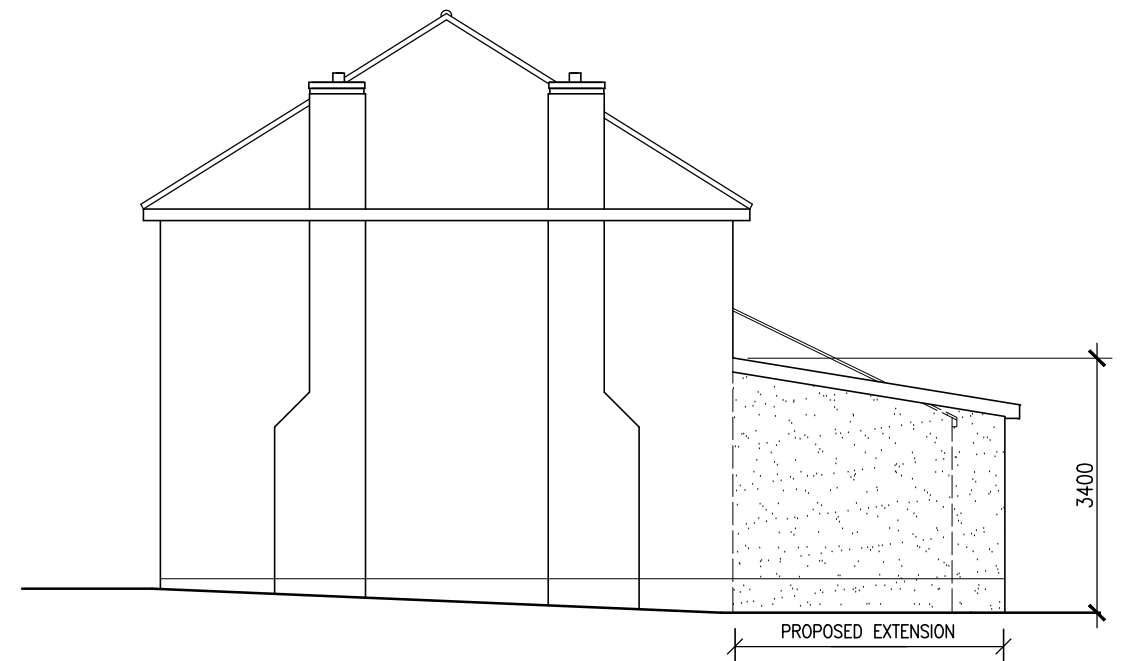


SIDE ELEVATION

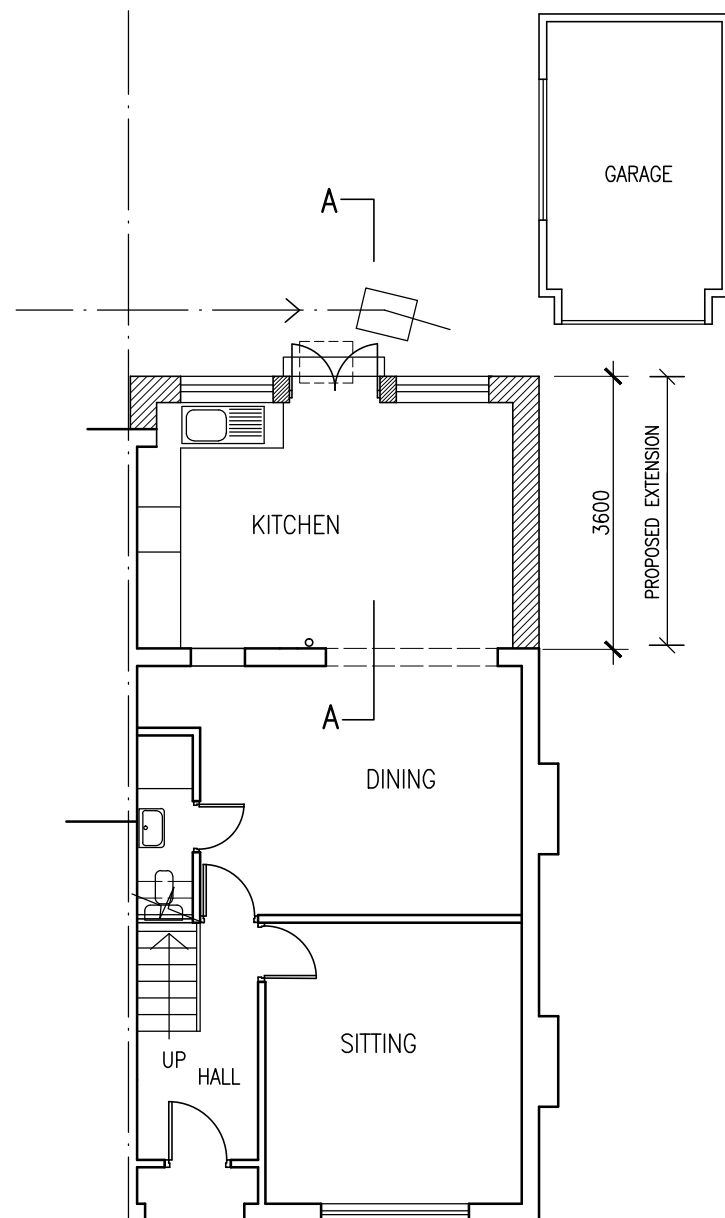


GROUND FLOOR PLAN


PROPOSED

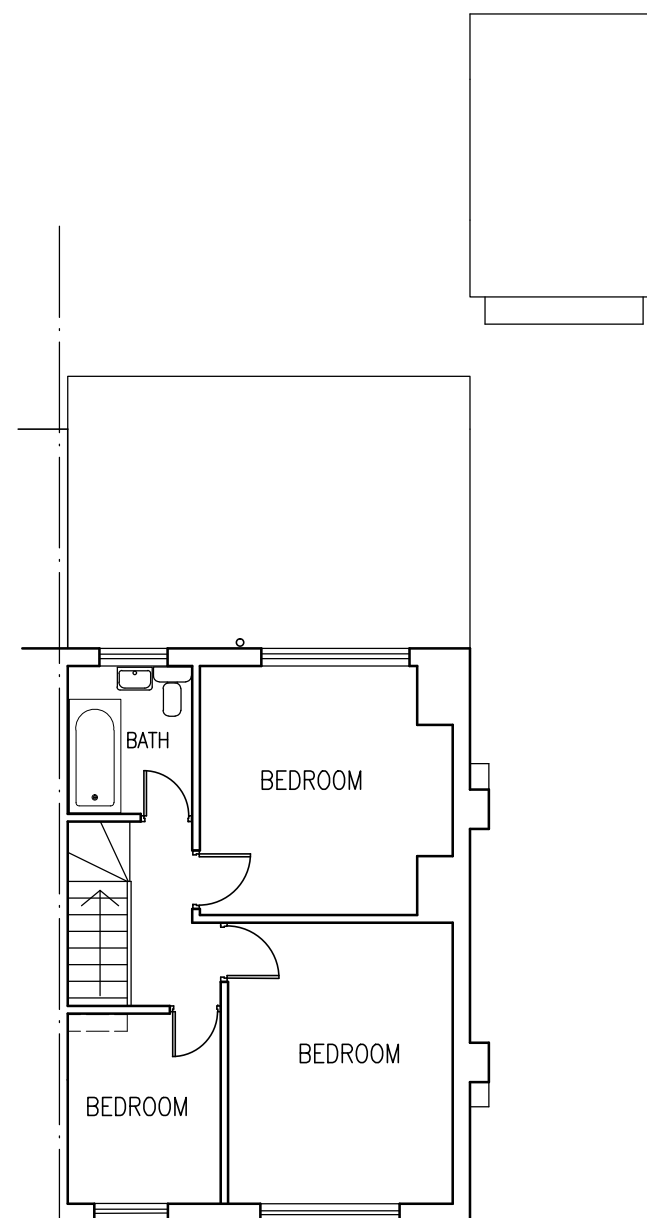

FIRST FLOOR PLAN

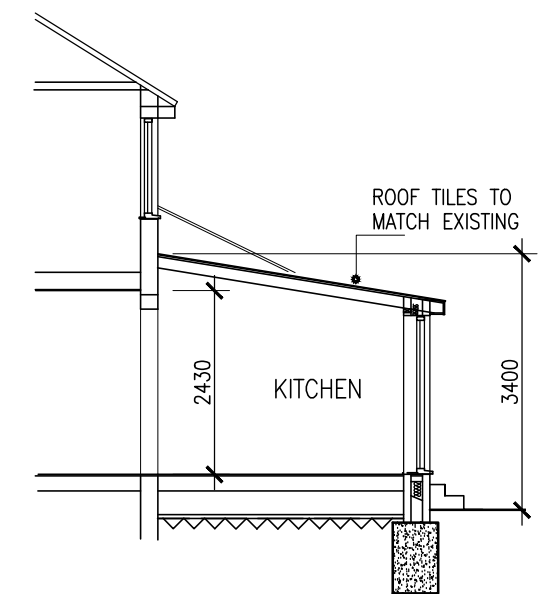

SECTION AA

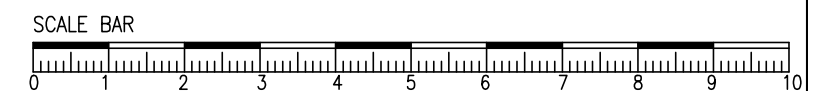

Project PROPOSED SINGLE STOREY REAR EXTENSION AT FINDHORN AVENUE HAYES UB4 ODG			
Drawing PLAN, ELEVATIONS			
Scale 1/100 @A3	Date AUG. 2023 Drawn	Drawing No. K/653/02-27	A