



Existing Ground Floor Plan

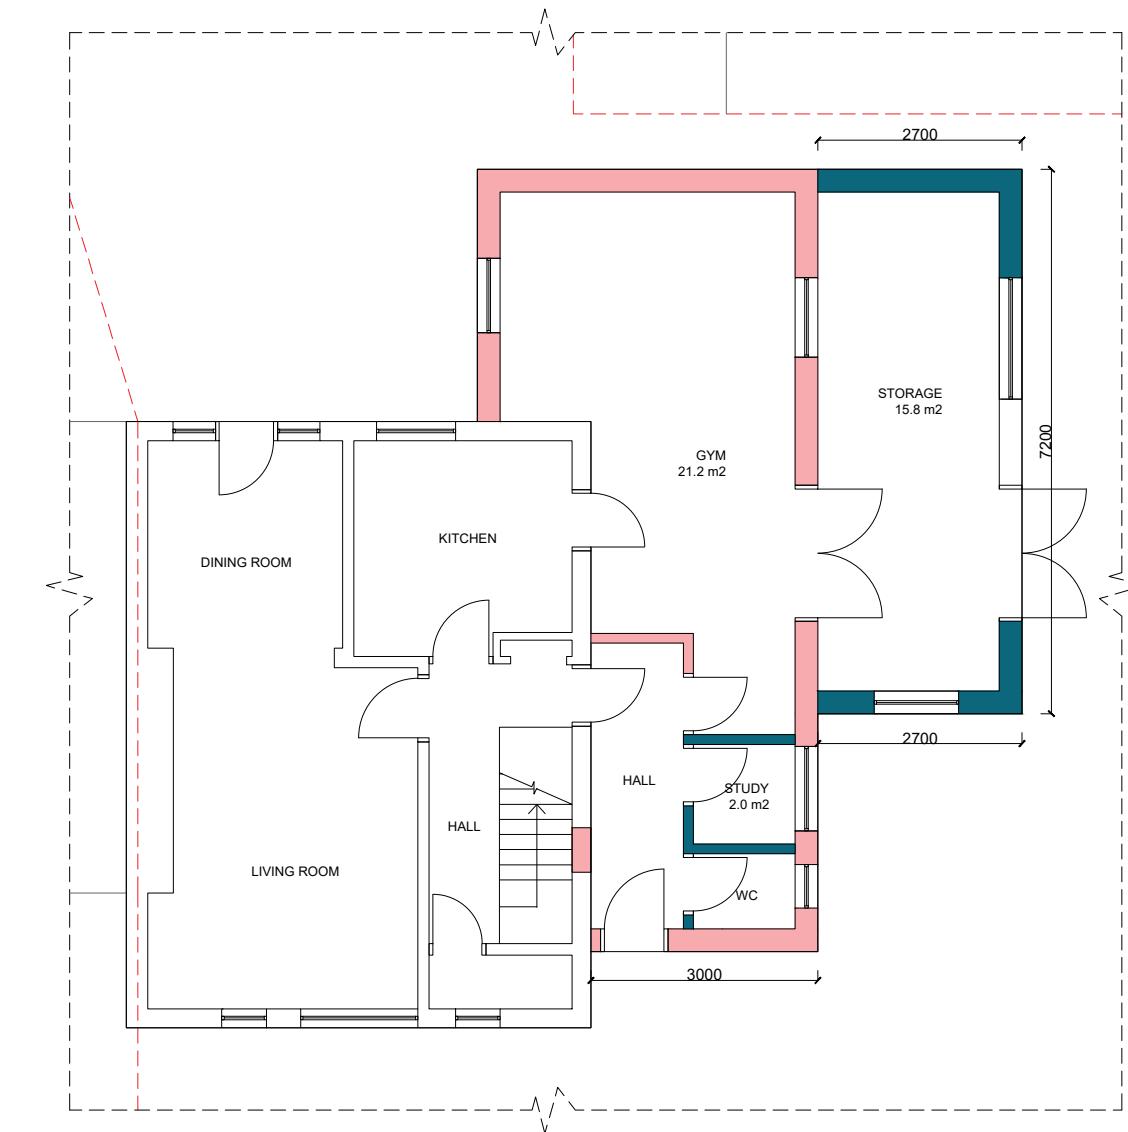

Proposed Ground Floor Plan

Any dimensions shown should be checked on site and discrepancies reported to the Architect prior to construction. Designs are not coordinated with engineer projects. Do not scale for construction purposes.

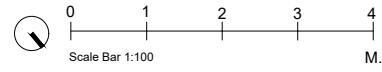

Existing Proposed

Extension As Approved 78244/APP/2024/518

Drawing Name
Existing And Proposed Plans
Project Address
592 Field End Road, Ruislip HA4 0QS
Drawing No.
592FieldEndRoad_Plans_V3

Scale
1/100 at A3
Drawing No.
04
Designer
EC
Revision
V3
Date
05.11.2025



Planning By Design Ltd
www.planning-by-design.co.uk
hello@planning-by-design.co.uk