

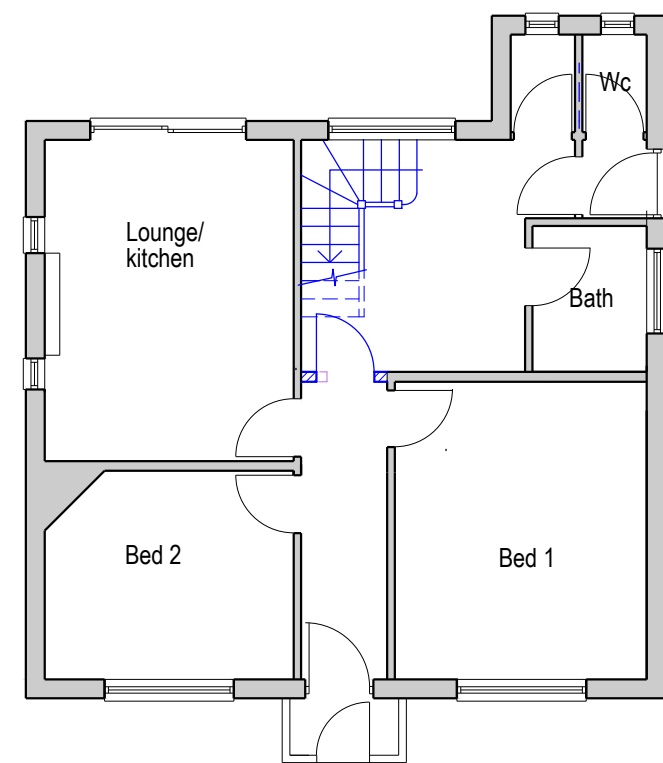
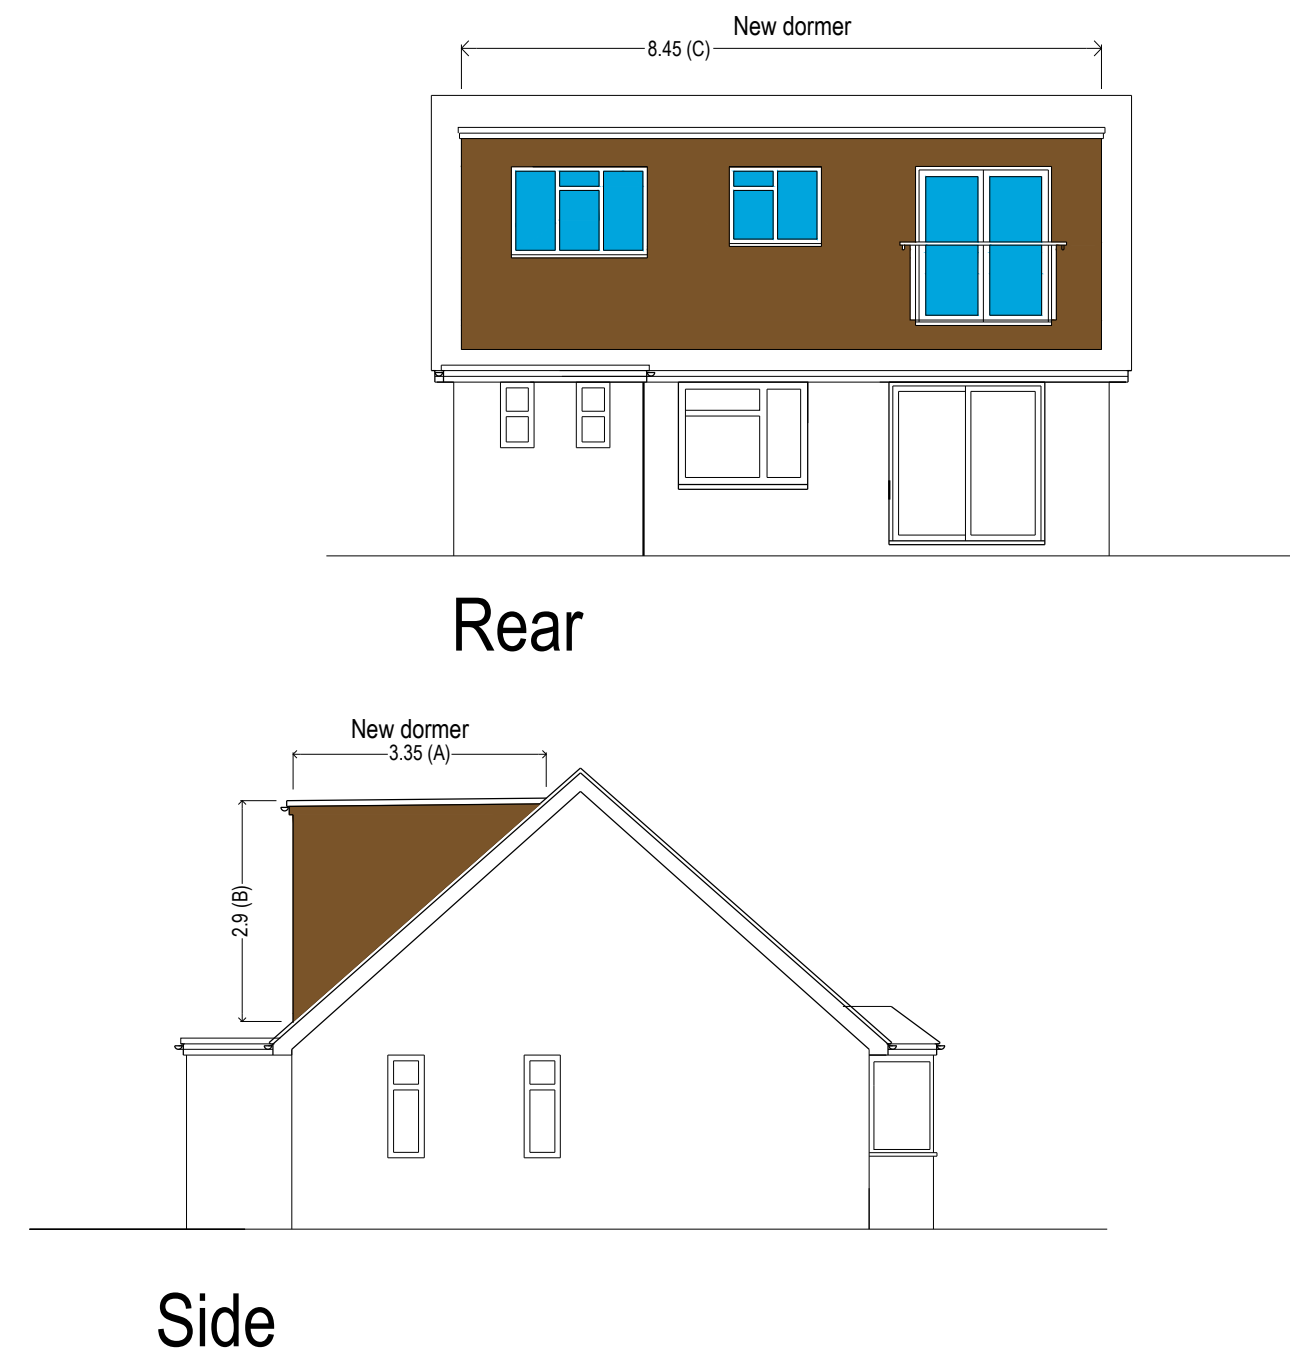
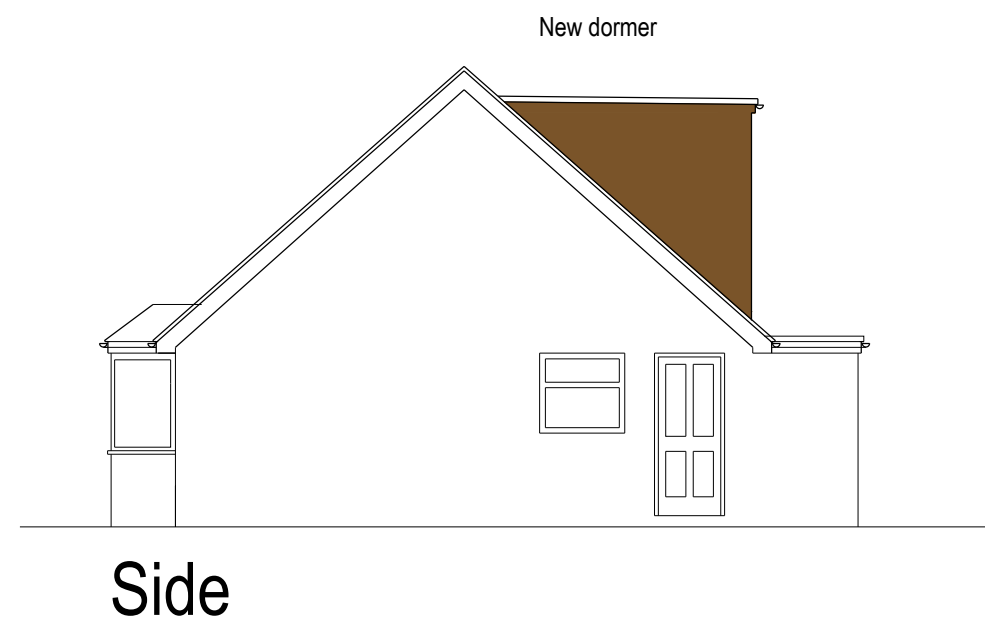


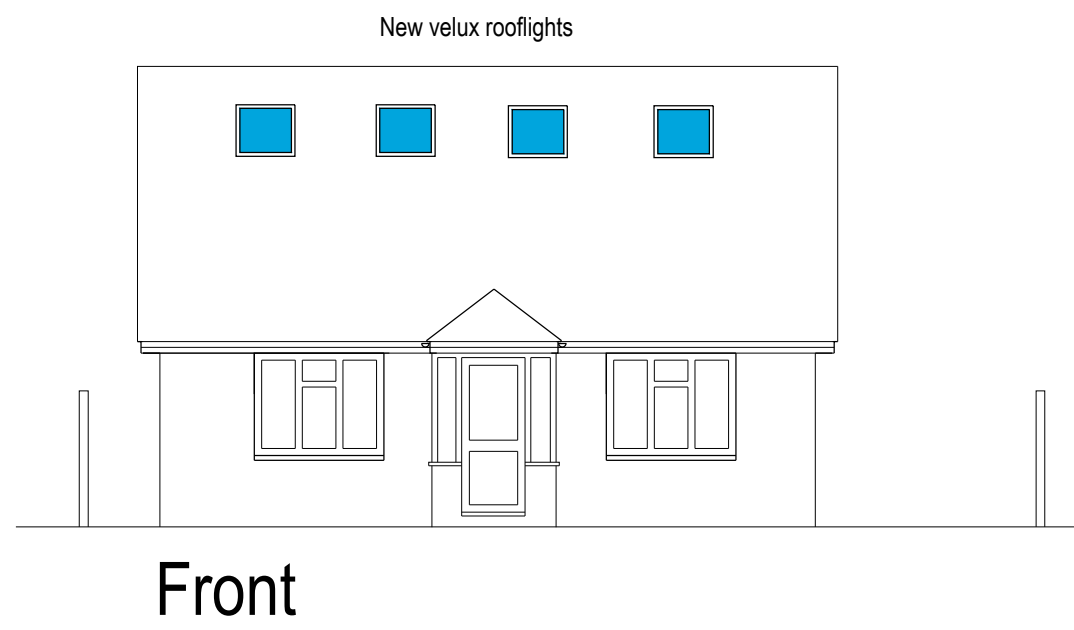

Ground (1:100)

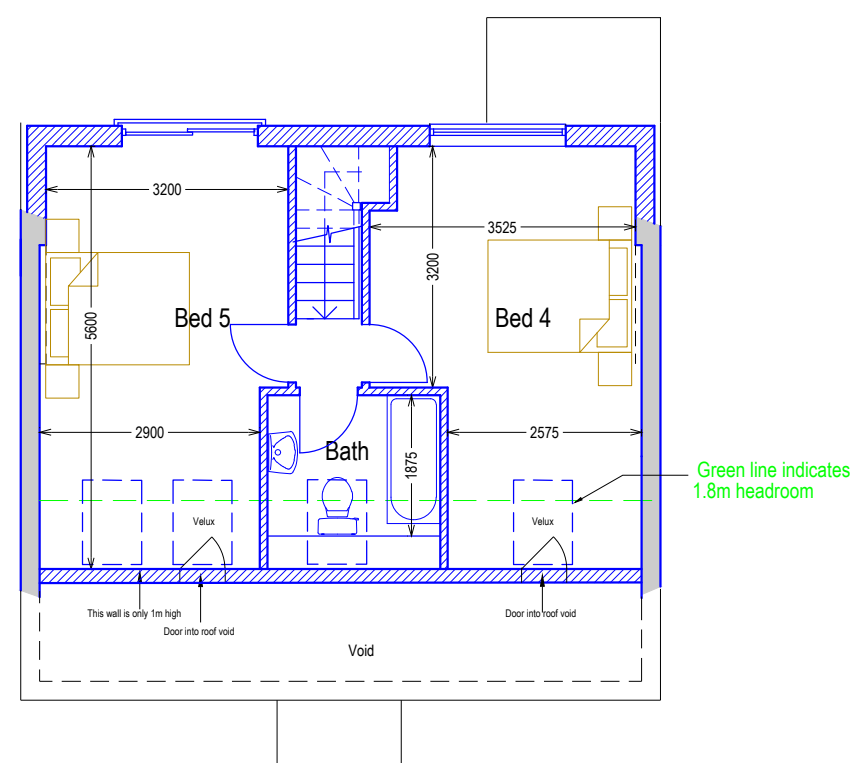

First


Schedule of Volume:
Volume of dormer

$$\begin{aligned} \text{Dormer} &= 1/2 (\text{height} \times \text{depth}) \times \text{length} \\ &= 1/2 (A \times B) \times C \\ &= 0.5 \times (3.35 \times 2.9) \times 8.45 = 41.04\text{m}^3 \end{aligned}$$

Total volume of extension: 41.04m³

The rooflights on the front slope will not protrude more than 150mm beyond the plane of the extg roof

All materials to match extg

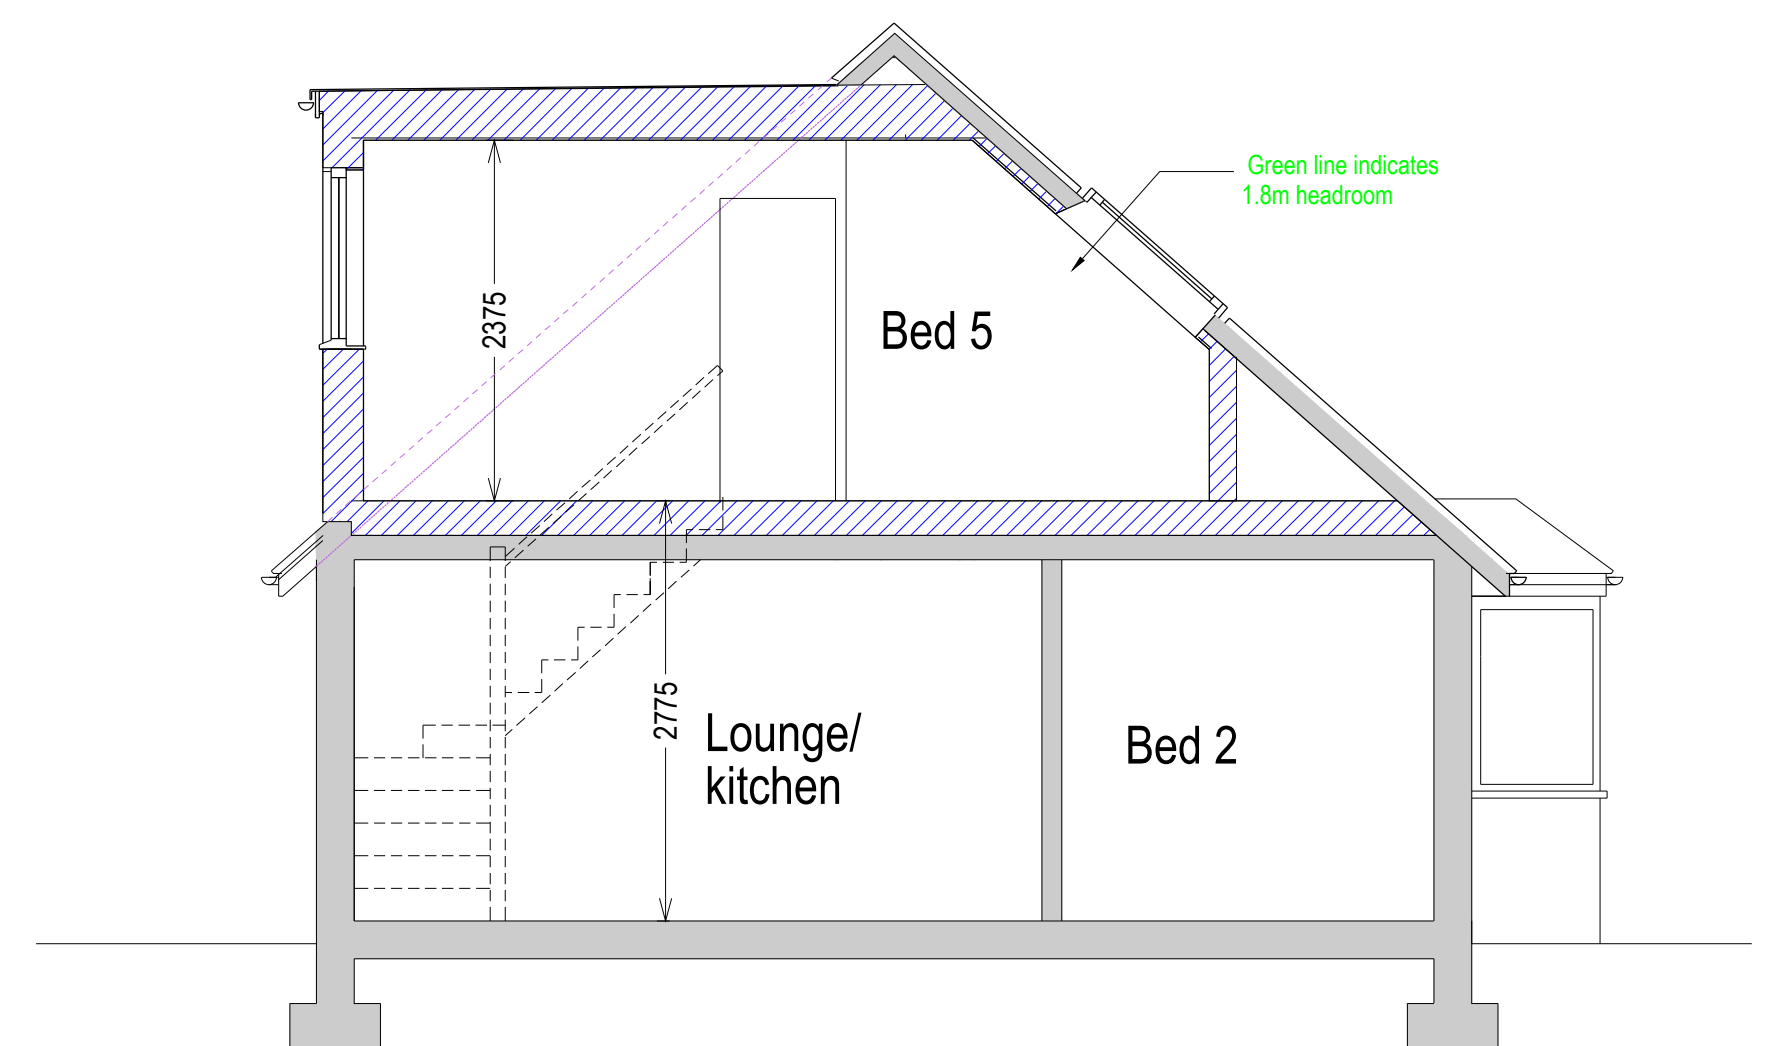

Section (1:50)



Proposed Layout

Loft Conversion
125 Linden Ave, Ruislip HA4 8TY
For Mr B Phillips



8 LIME GROVE, BUGBROOKE
NORTHAMPTON
NN7 3QZ
TEL: 01604 622226
29 PEGASUS COURT
194 HORN LANE, ACTON
LONDON W3 8PT
TEL: 020 3855 4758

SCALE 1:100 (A3)	DATE 7/23	DRW/CHD IB
DRG NO 23019/6		