


1:100 SCALE

LEFT SIDE ELEVATION

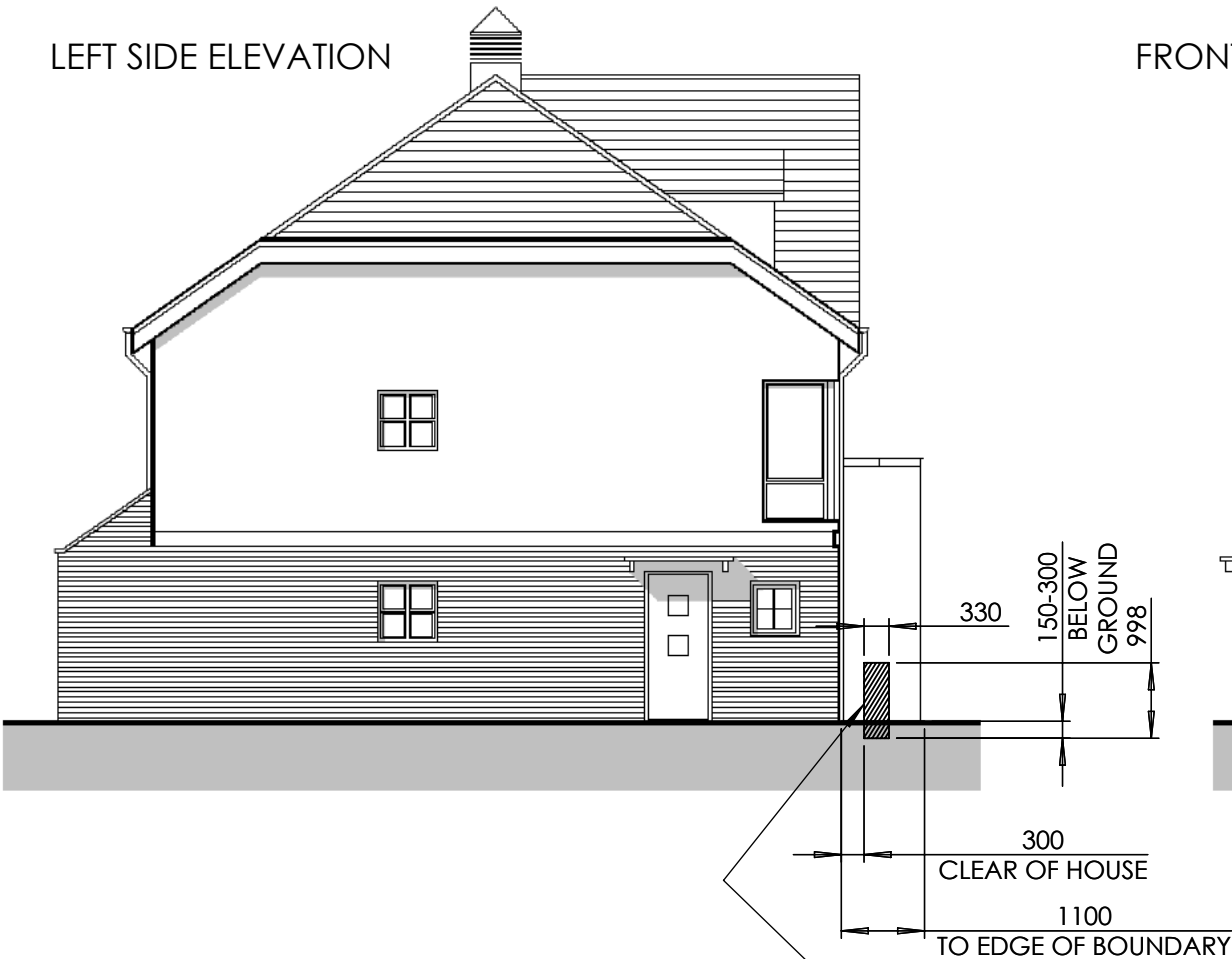

FRONT ELEVATION



SAMSUNG FJM 10kW
DIGITAL INVERTER
AJ100TXJ5KH/EA

UNIT VOLUME:
 $0.940 \times 0.998 \times 0.330 = 0.31$ CUBIC METER